

PROPOSED COMMERCIAL COMPLEX AT ECTA DWAR MORADABAD

AREA CHART

OFFICE NO	AREA (SQM)
OFFICE NO - 1.	144.40
" "	75.64
" "	98.54
" "	88.29
" "	69.96
" "	125.27
" "	92.17
" "	123.77


FIRST FLOOR PLAN

LVL-(4.67)

DRAWING NO-3

DATE = 27-3-95

SCALE 1:100

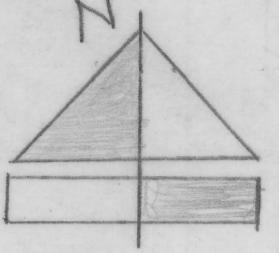

E.E. *[Signature]*

C.E. *[Signature]*


SECT. *[Signature]*

V.C. 2-2-94


SUPERVISOR *[Signature]*

D.E. *[Signature]*


A.T.P. *[Signature]*

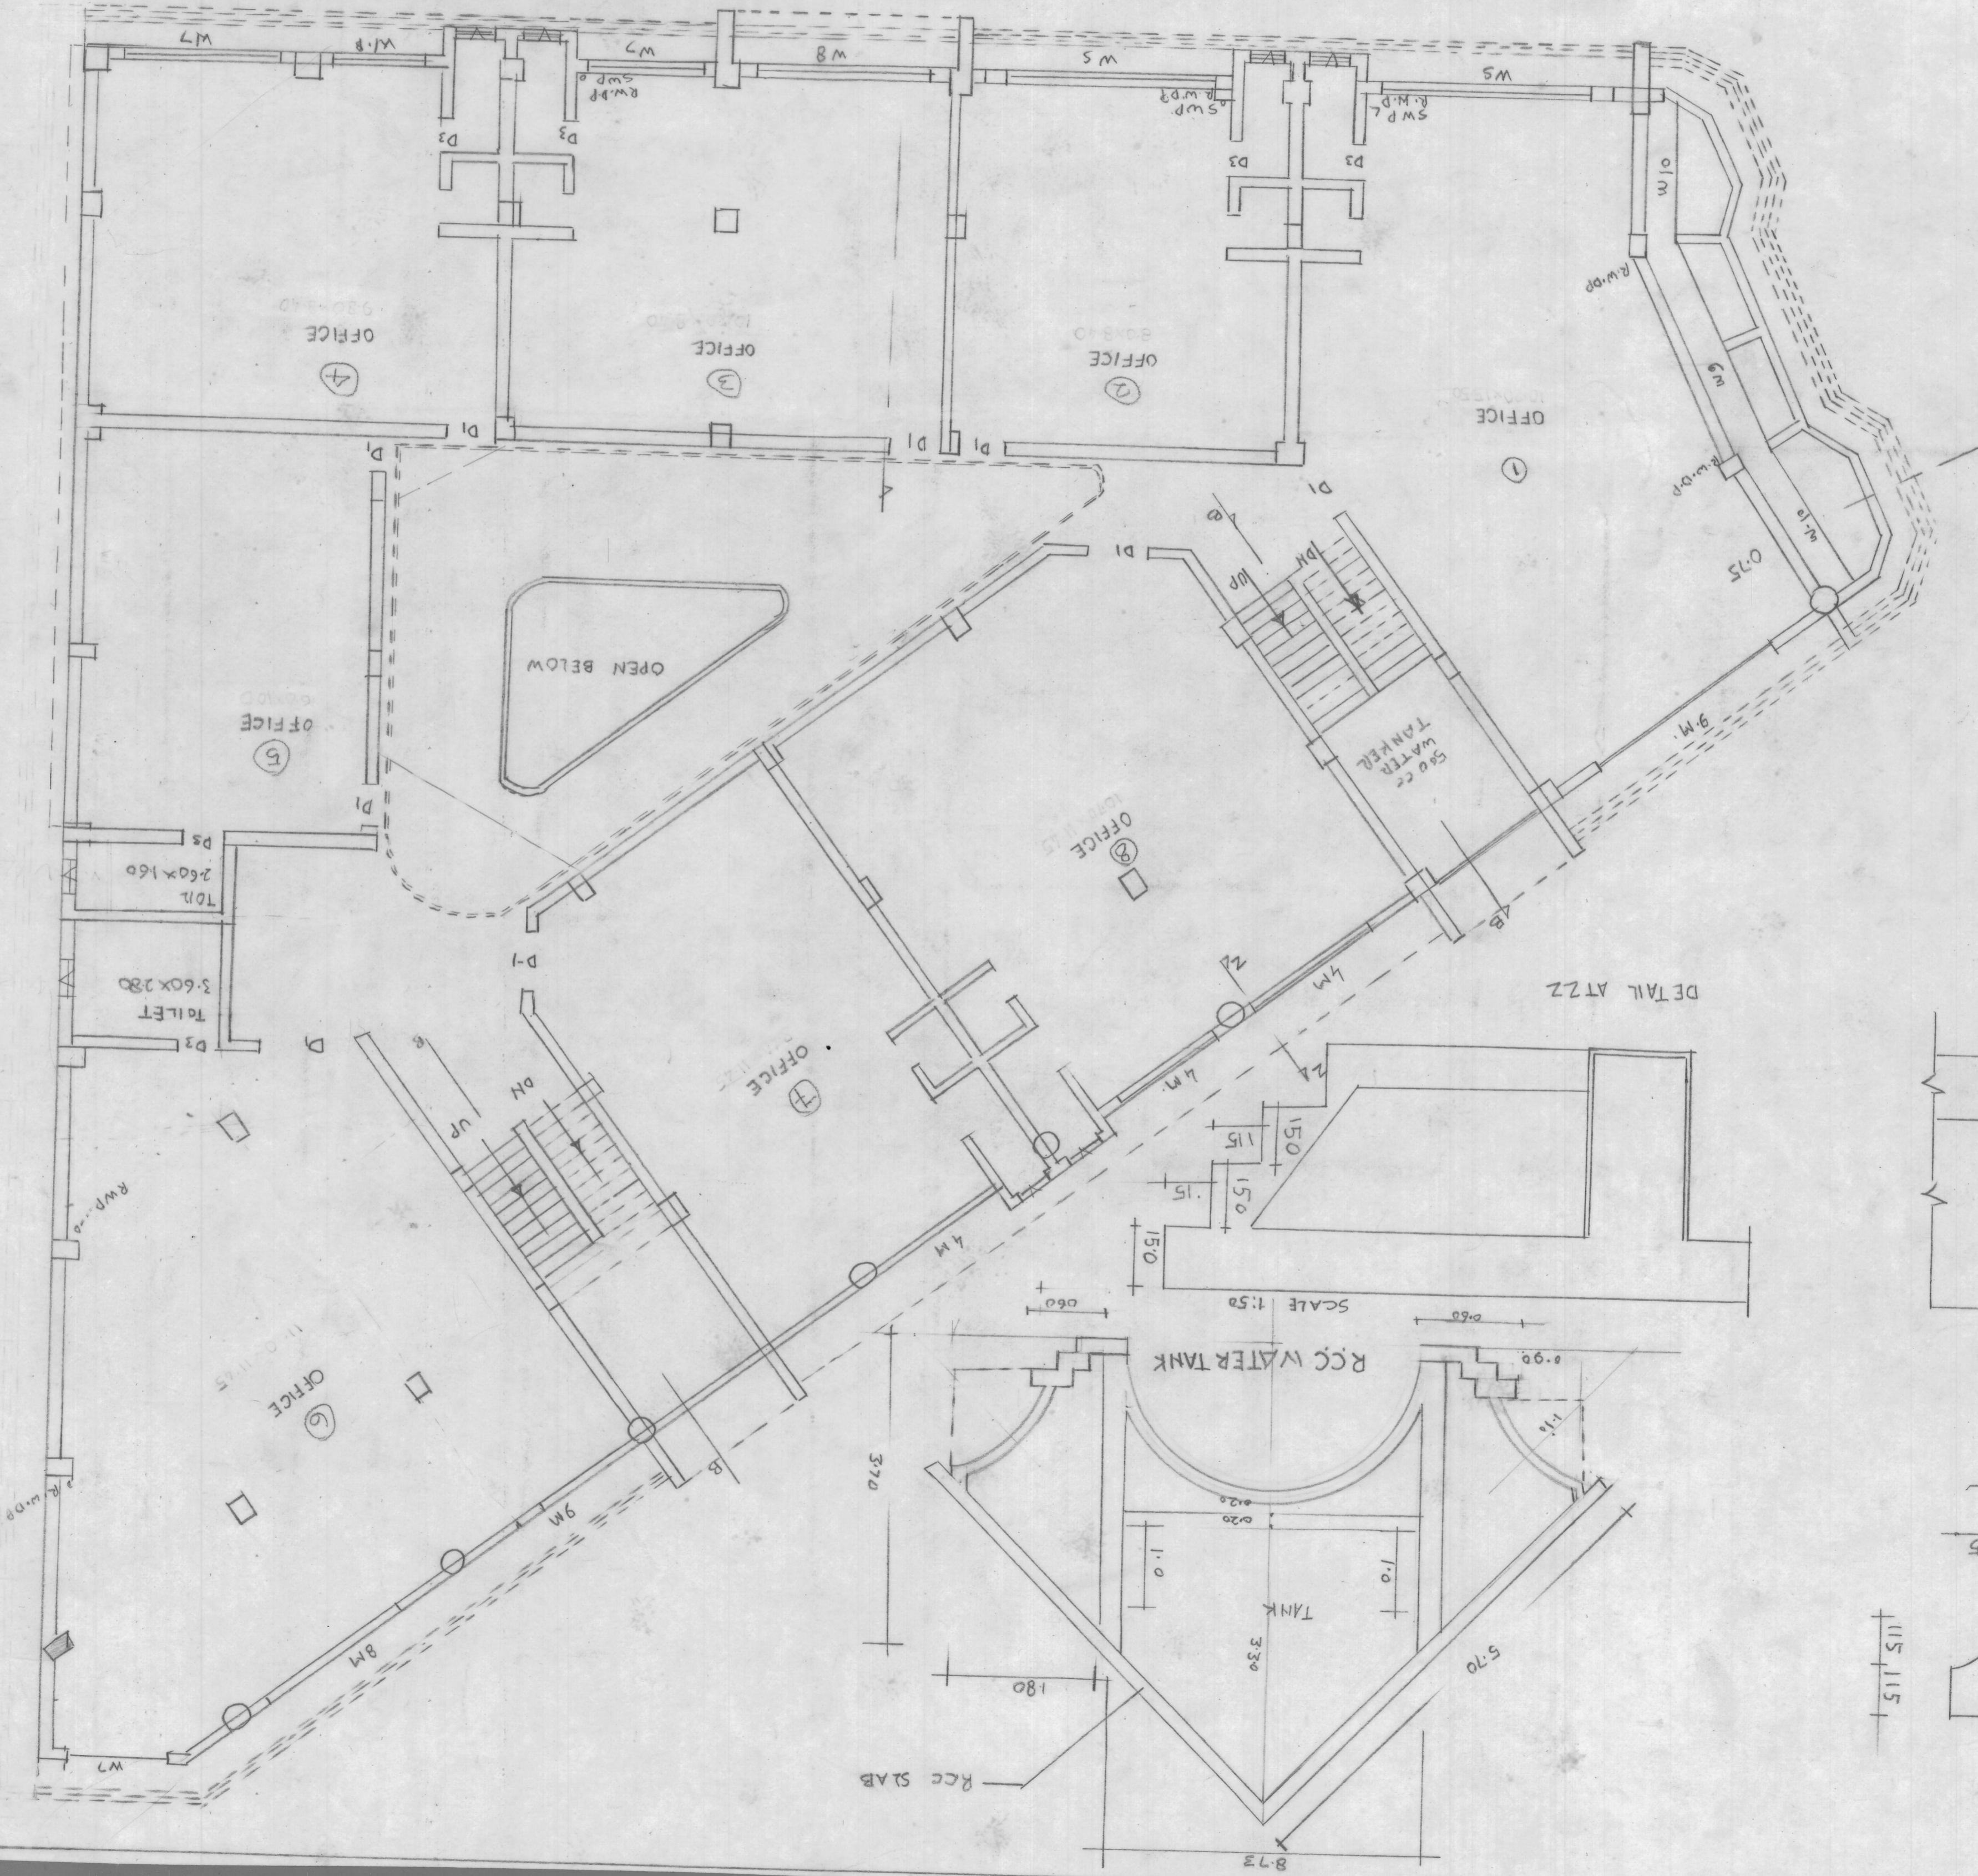

DETAIL AT Z2

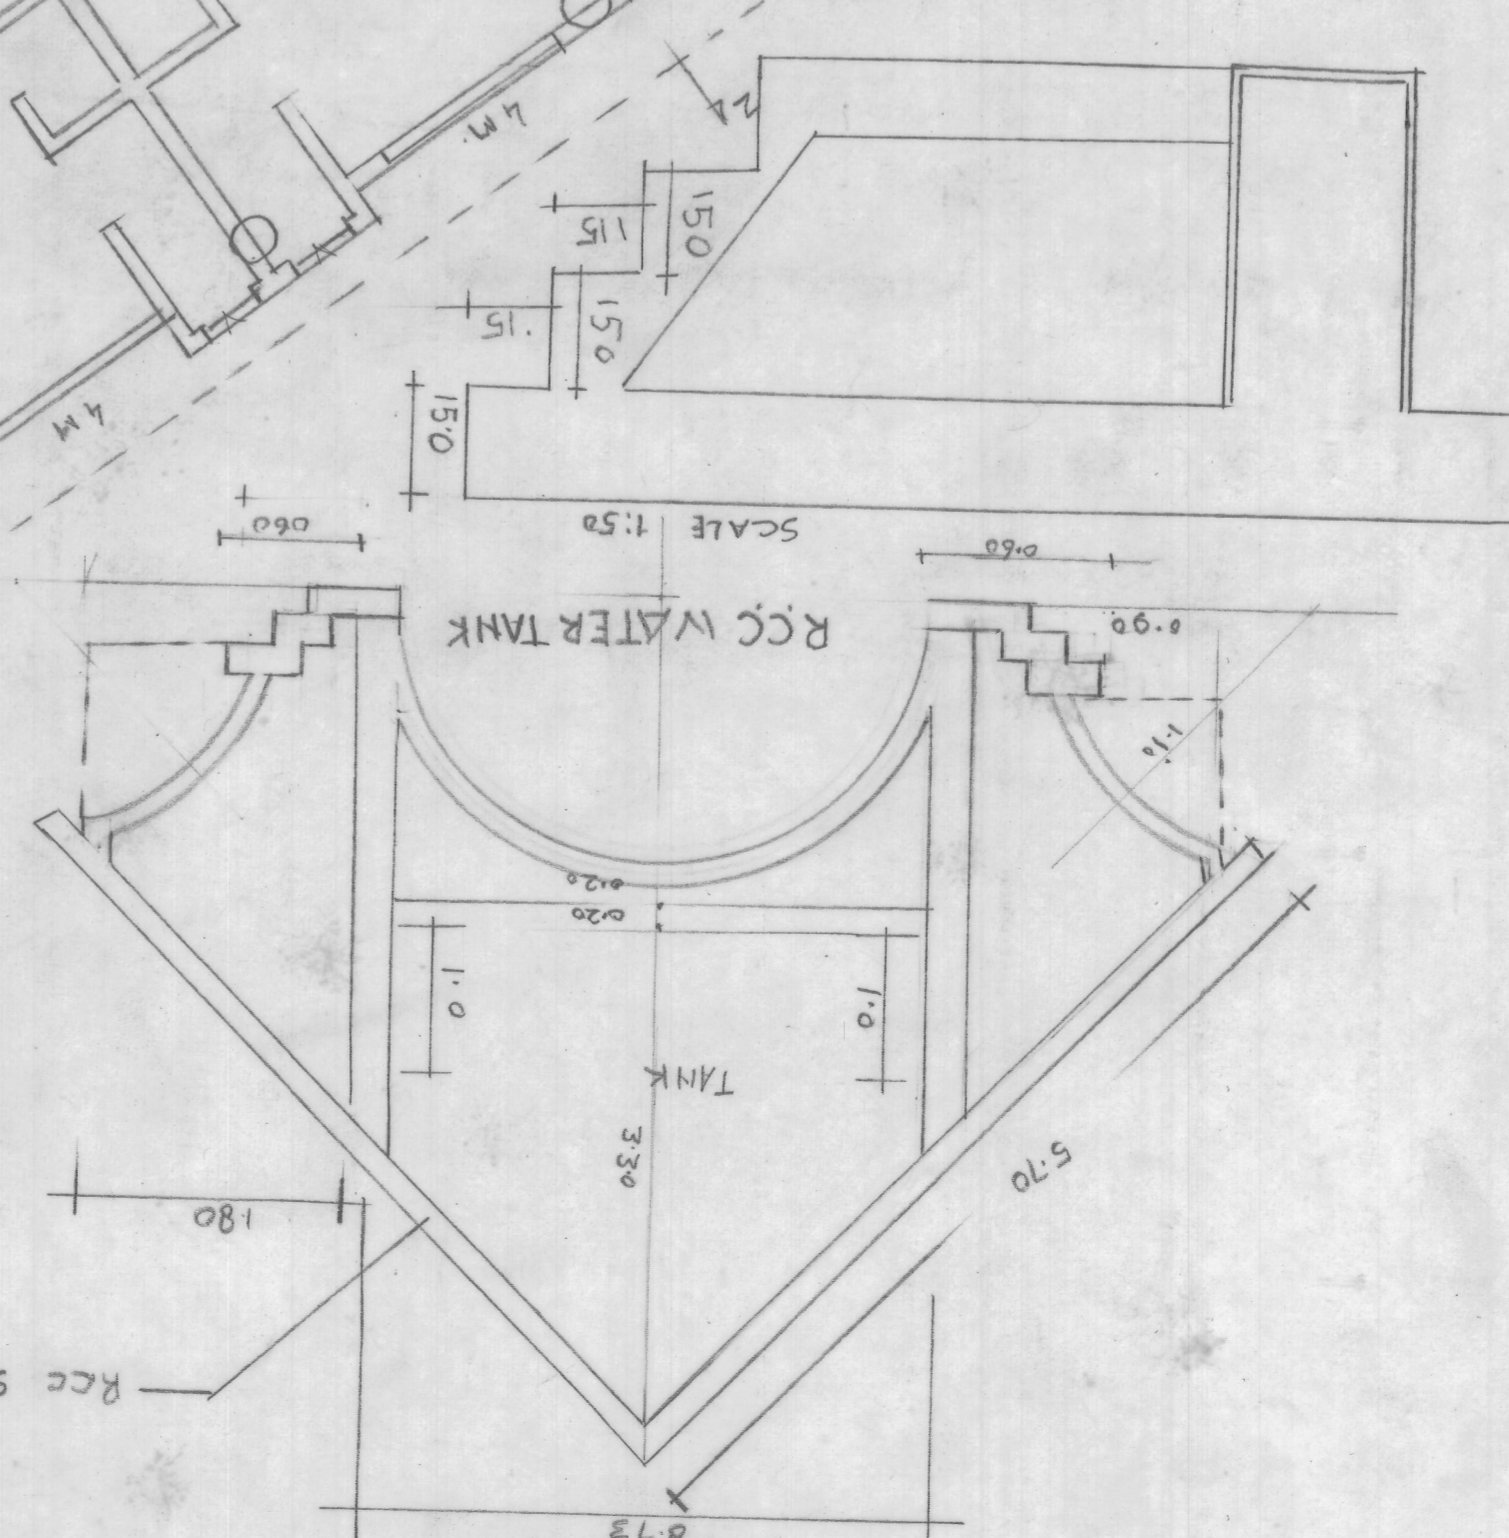

DETAIL AT Y1

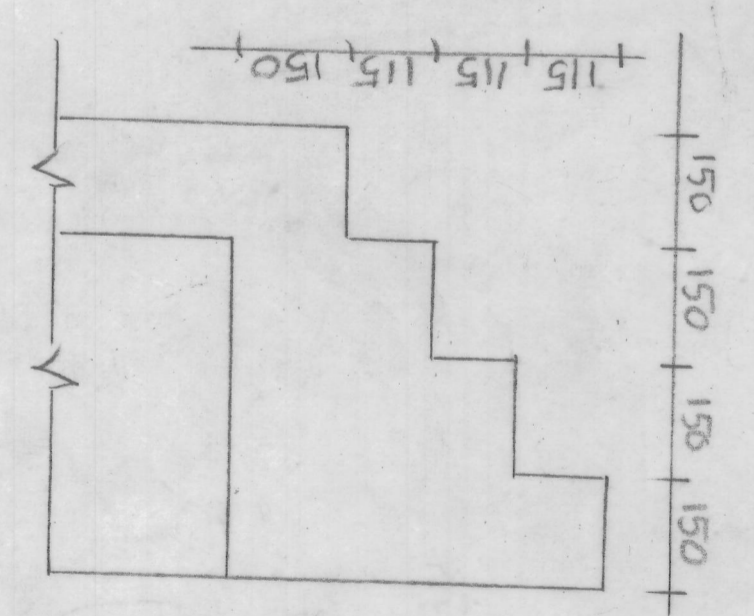

DETAIL AT X1

