

M - D - M

PROPOSED LAYOUT
OF MADHUBANI SC
AT KANTH BO
MOBADAABAD

LEGAND

S.No.	PARTICULERS	AREA IN SQM.
1.	TOTAL AREA OF SCHEME.	31253.48
2.	AREA UNDER PLOT.	13080.33
3.	AREA UNDER ROAD.	7902.15
4.	AREA UNDER PARK.	5250.30
5.	AREA UNDER SHOPS.	102.00
6.	AREA UNDER COMMERCIAL	2888.08
7.	AREA UNDER O.H.T. & PUMPHOUSE	2030.62

DETAIL OF PLOT


S.No.	CATEGORY	SIZE OF PLOT/HOUSE
1.	H.I.G. (DUPLX) HOUSE	7.50 X 15.00M.
2.	PLOT	7.40 X 15.00M.
3.	PLOT DIFFERENT SIZE	-
4.	PLOT KIOSK.	8.00 X 15.00M.

NORTH	SCALE 1:400	Shyam 5/8/98 SHIV PRAKASH TRACE
-------	----------------	--


5/8/98 SUBVEYOR	13-8-98 D/MAN.	J.E.
--------------------	-------------------	------

A.T.P.	E.E.
--------	------

SECT.	V.C.
-------	------

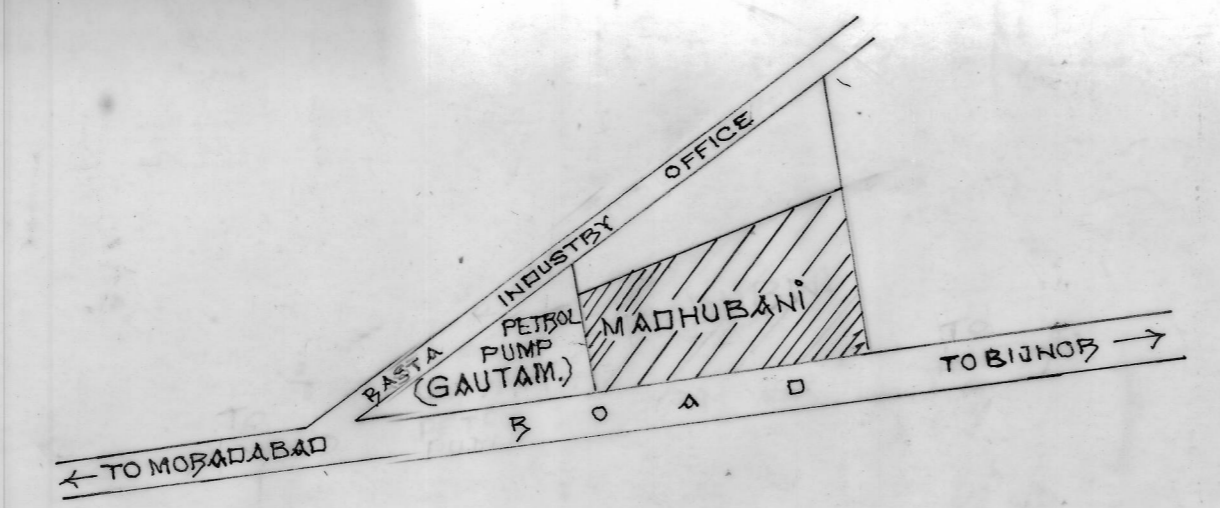

SITE PLAN

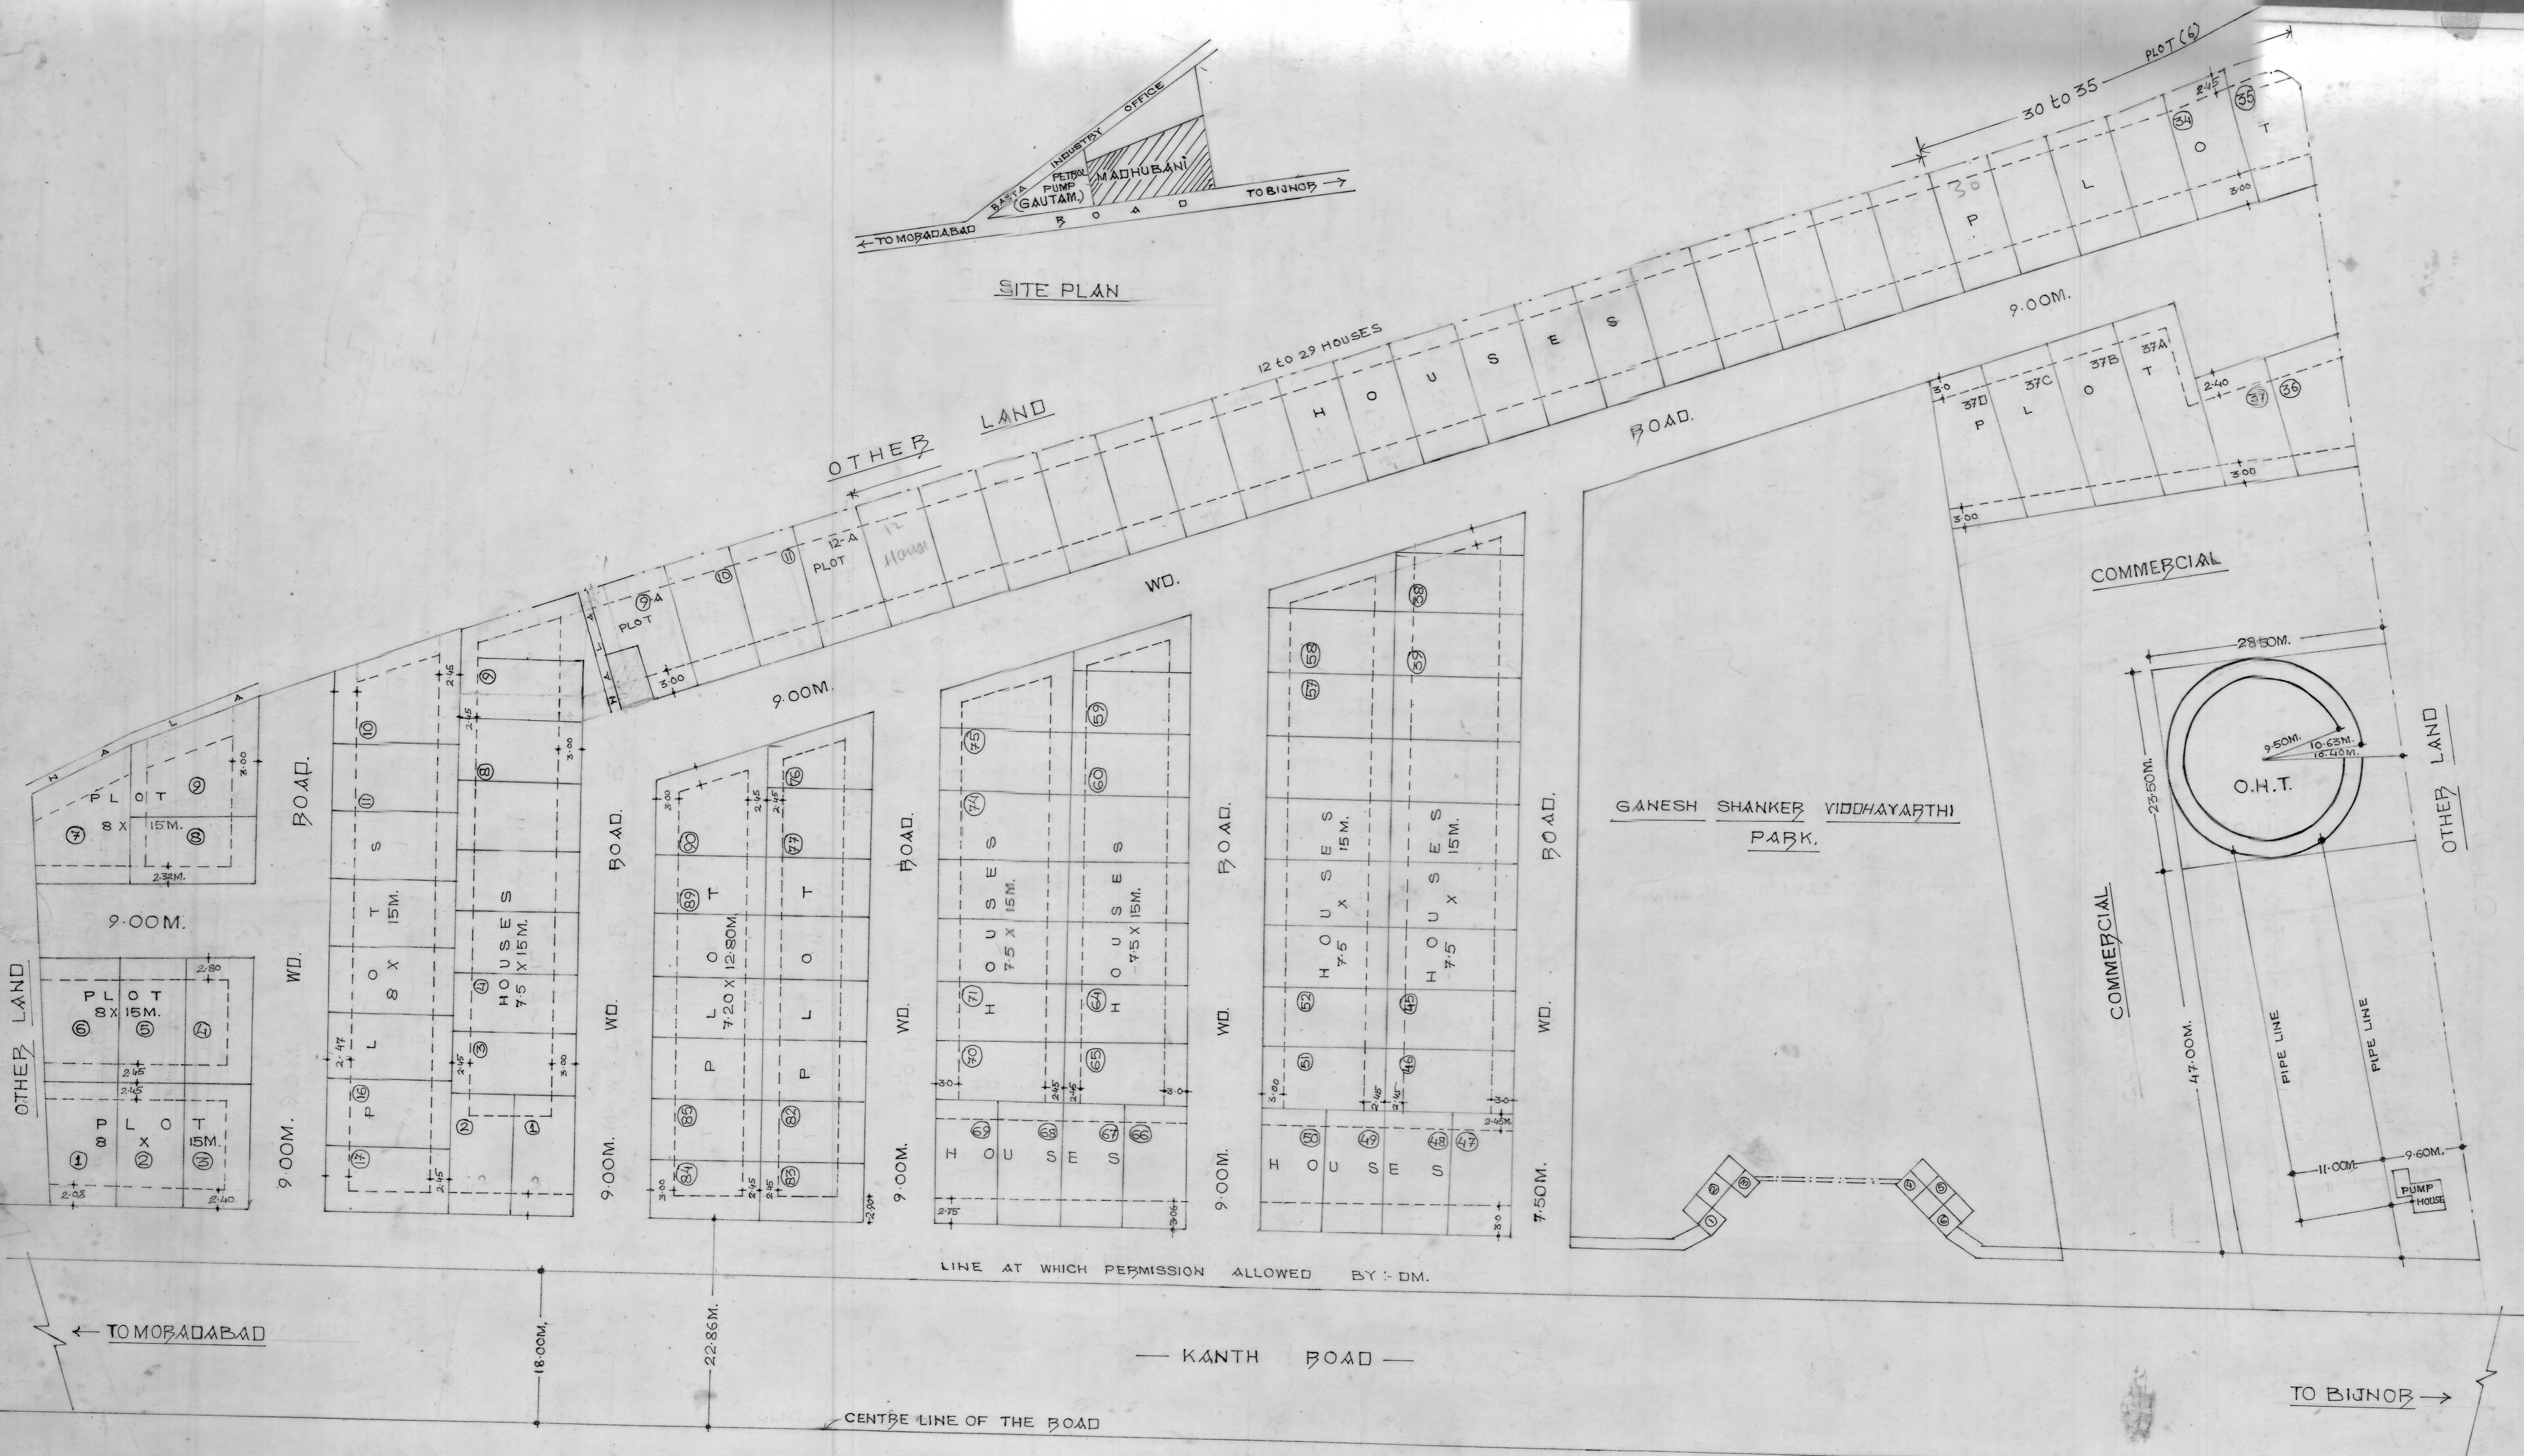

LINE AT WHICH PERMISSION ALLOWED BY D.M.

KANTH ROAD

CENTRE LINE OF THE ROAD

← TO MORADABAD

→ TO BIJOUR