


KHA-310

# PROPOSED PLAN OF SHOPS & RESTAURENT

(OPPOSITE CENTRAL POLICE HOSPITAL, CIVILLINE, MBD.)

AREA		DETAILS		
PLOT AREA =		536.55 sqm		
COVERD AREA =				
S.NO.	SHOP NO	SIZE	CARPET AREA (M <sup>2</sup> )	TOTAL AREA (M <sup>2</sup> )
1	1,4,5,10	2.50X3.38	6.30	8.45
2.	2,3,6,8,9	2.35X3.38		7.94
3.	7	4.90X4.17	20.42	23.65
4.	RESTAURENT		65.26	77.58

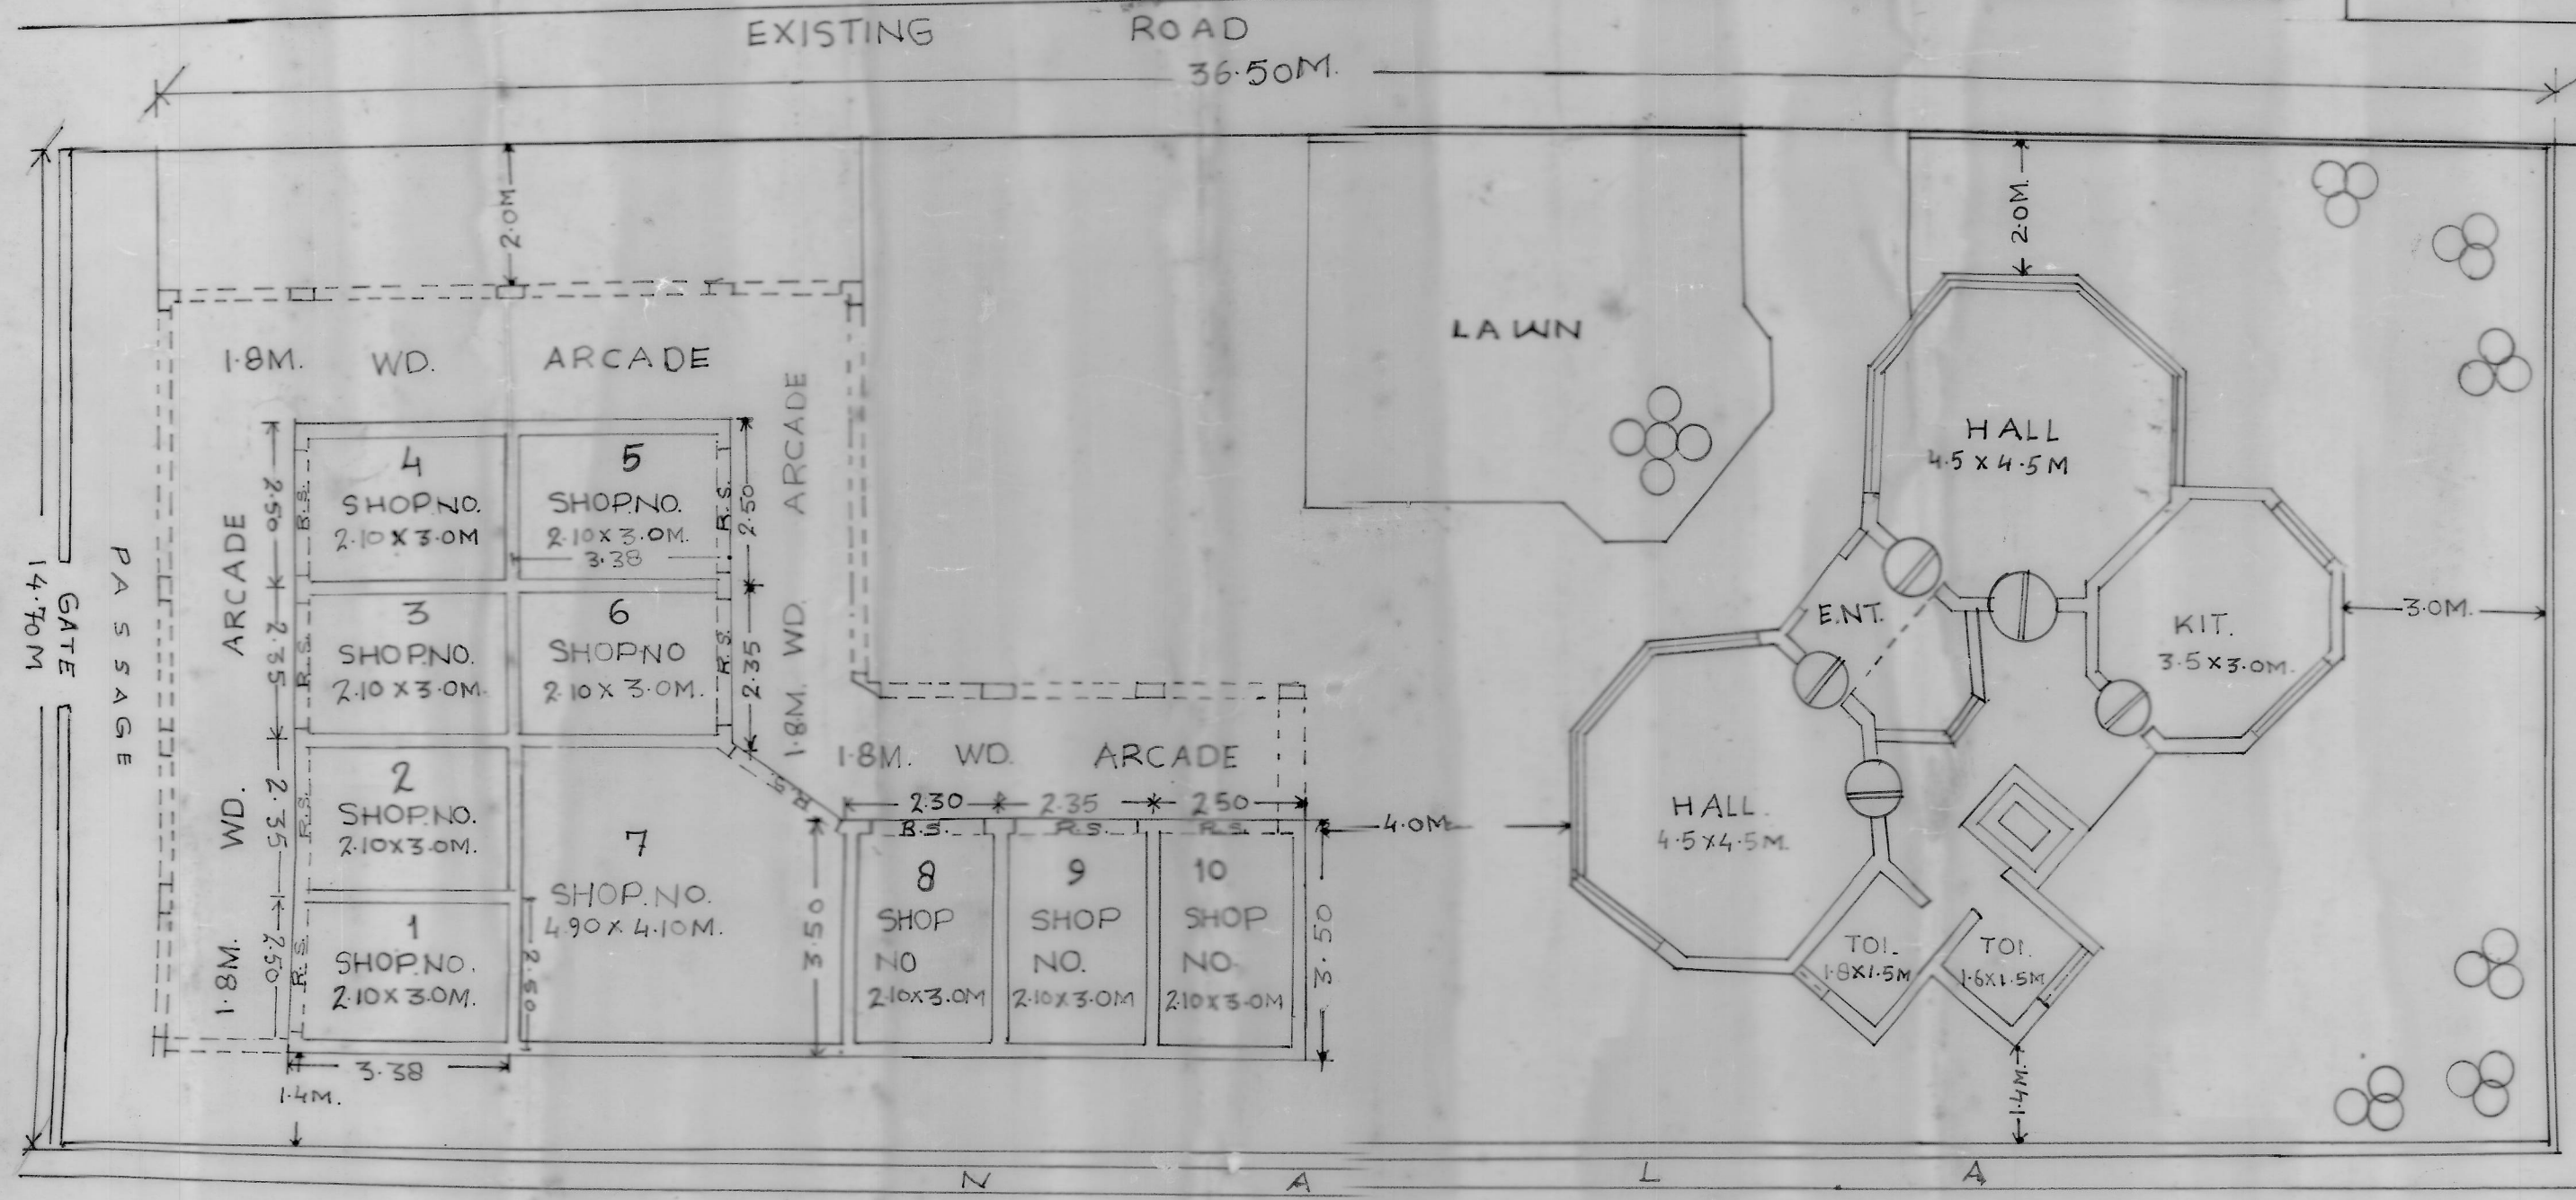

SCALE = 1:1000

TRACER	SURVEYOR	J.E.
A.T.P.	A.E.	E.E.
C.E.	SECT.	V.C.