


9.00 M WIDE ROAD

24.00 M WIDE ROAD


9.00 M WIDE ROAD

G.F. PLAN

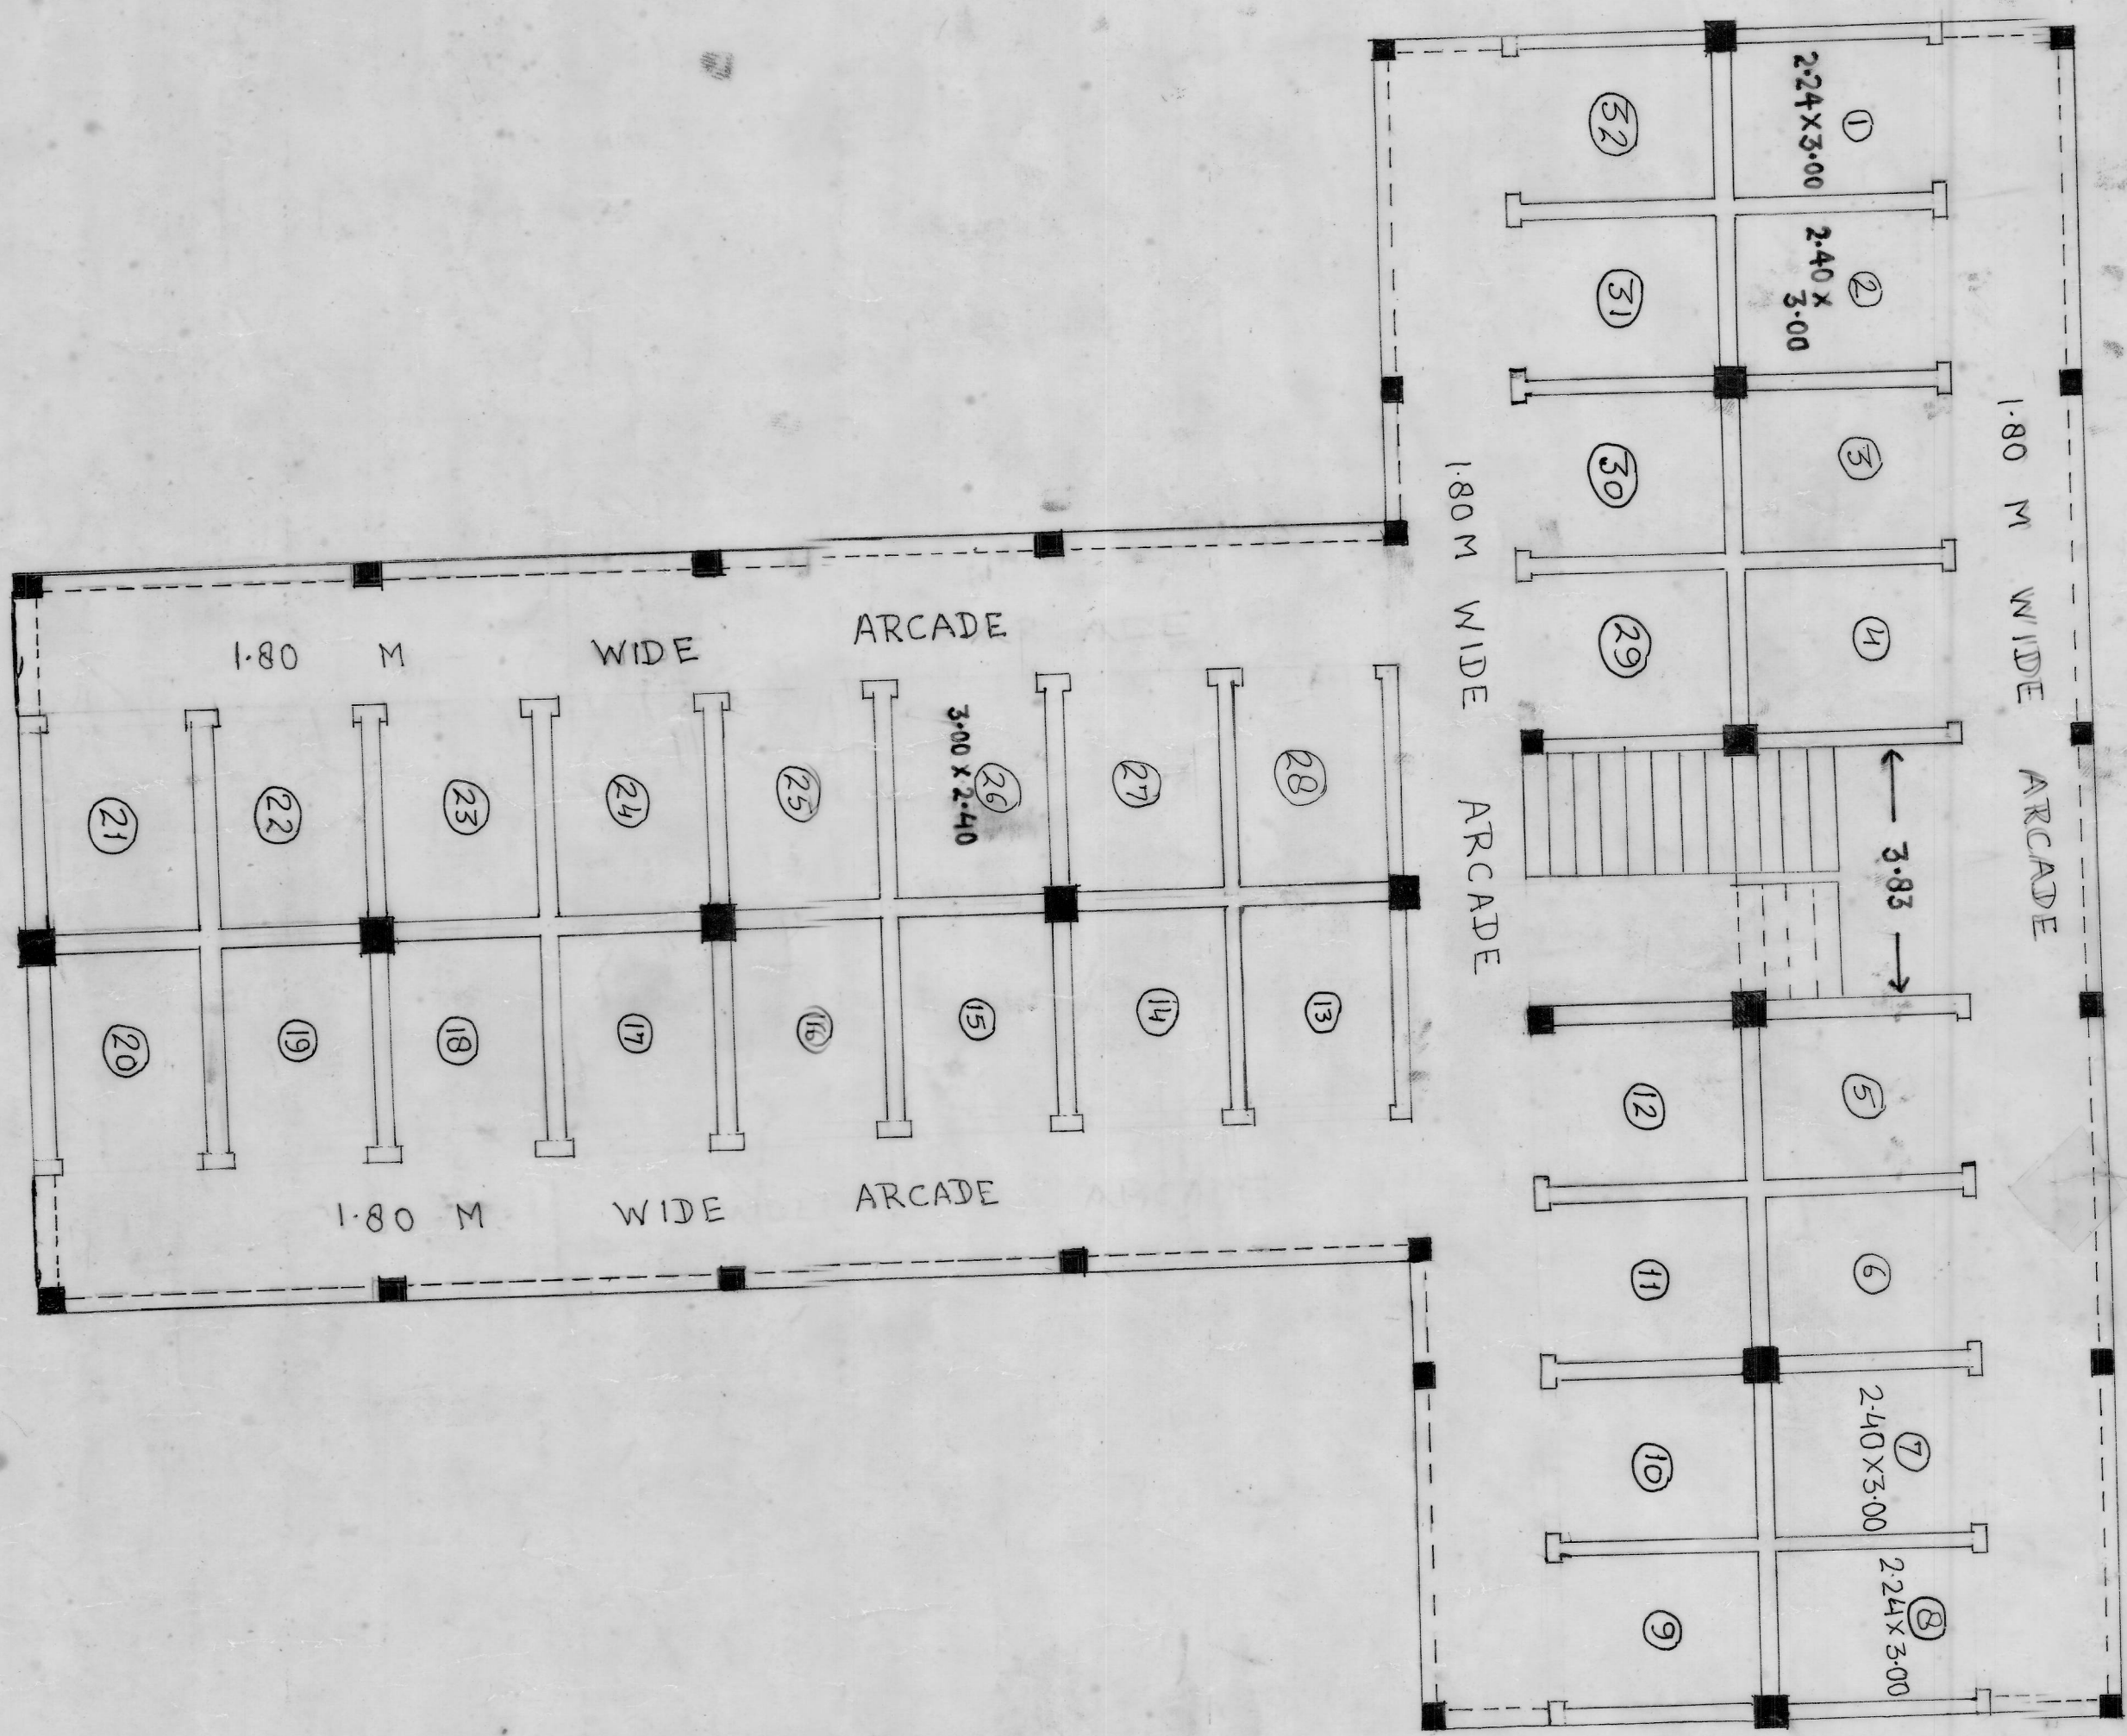

9.00 M WIDE ROAD

F.F. PLAN

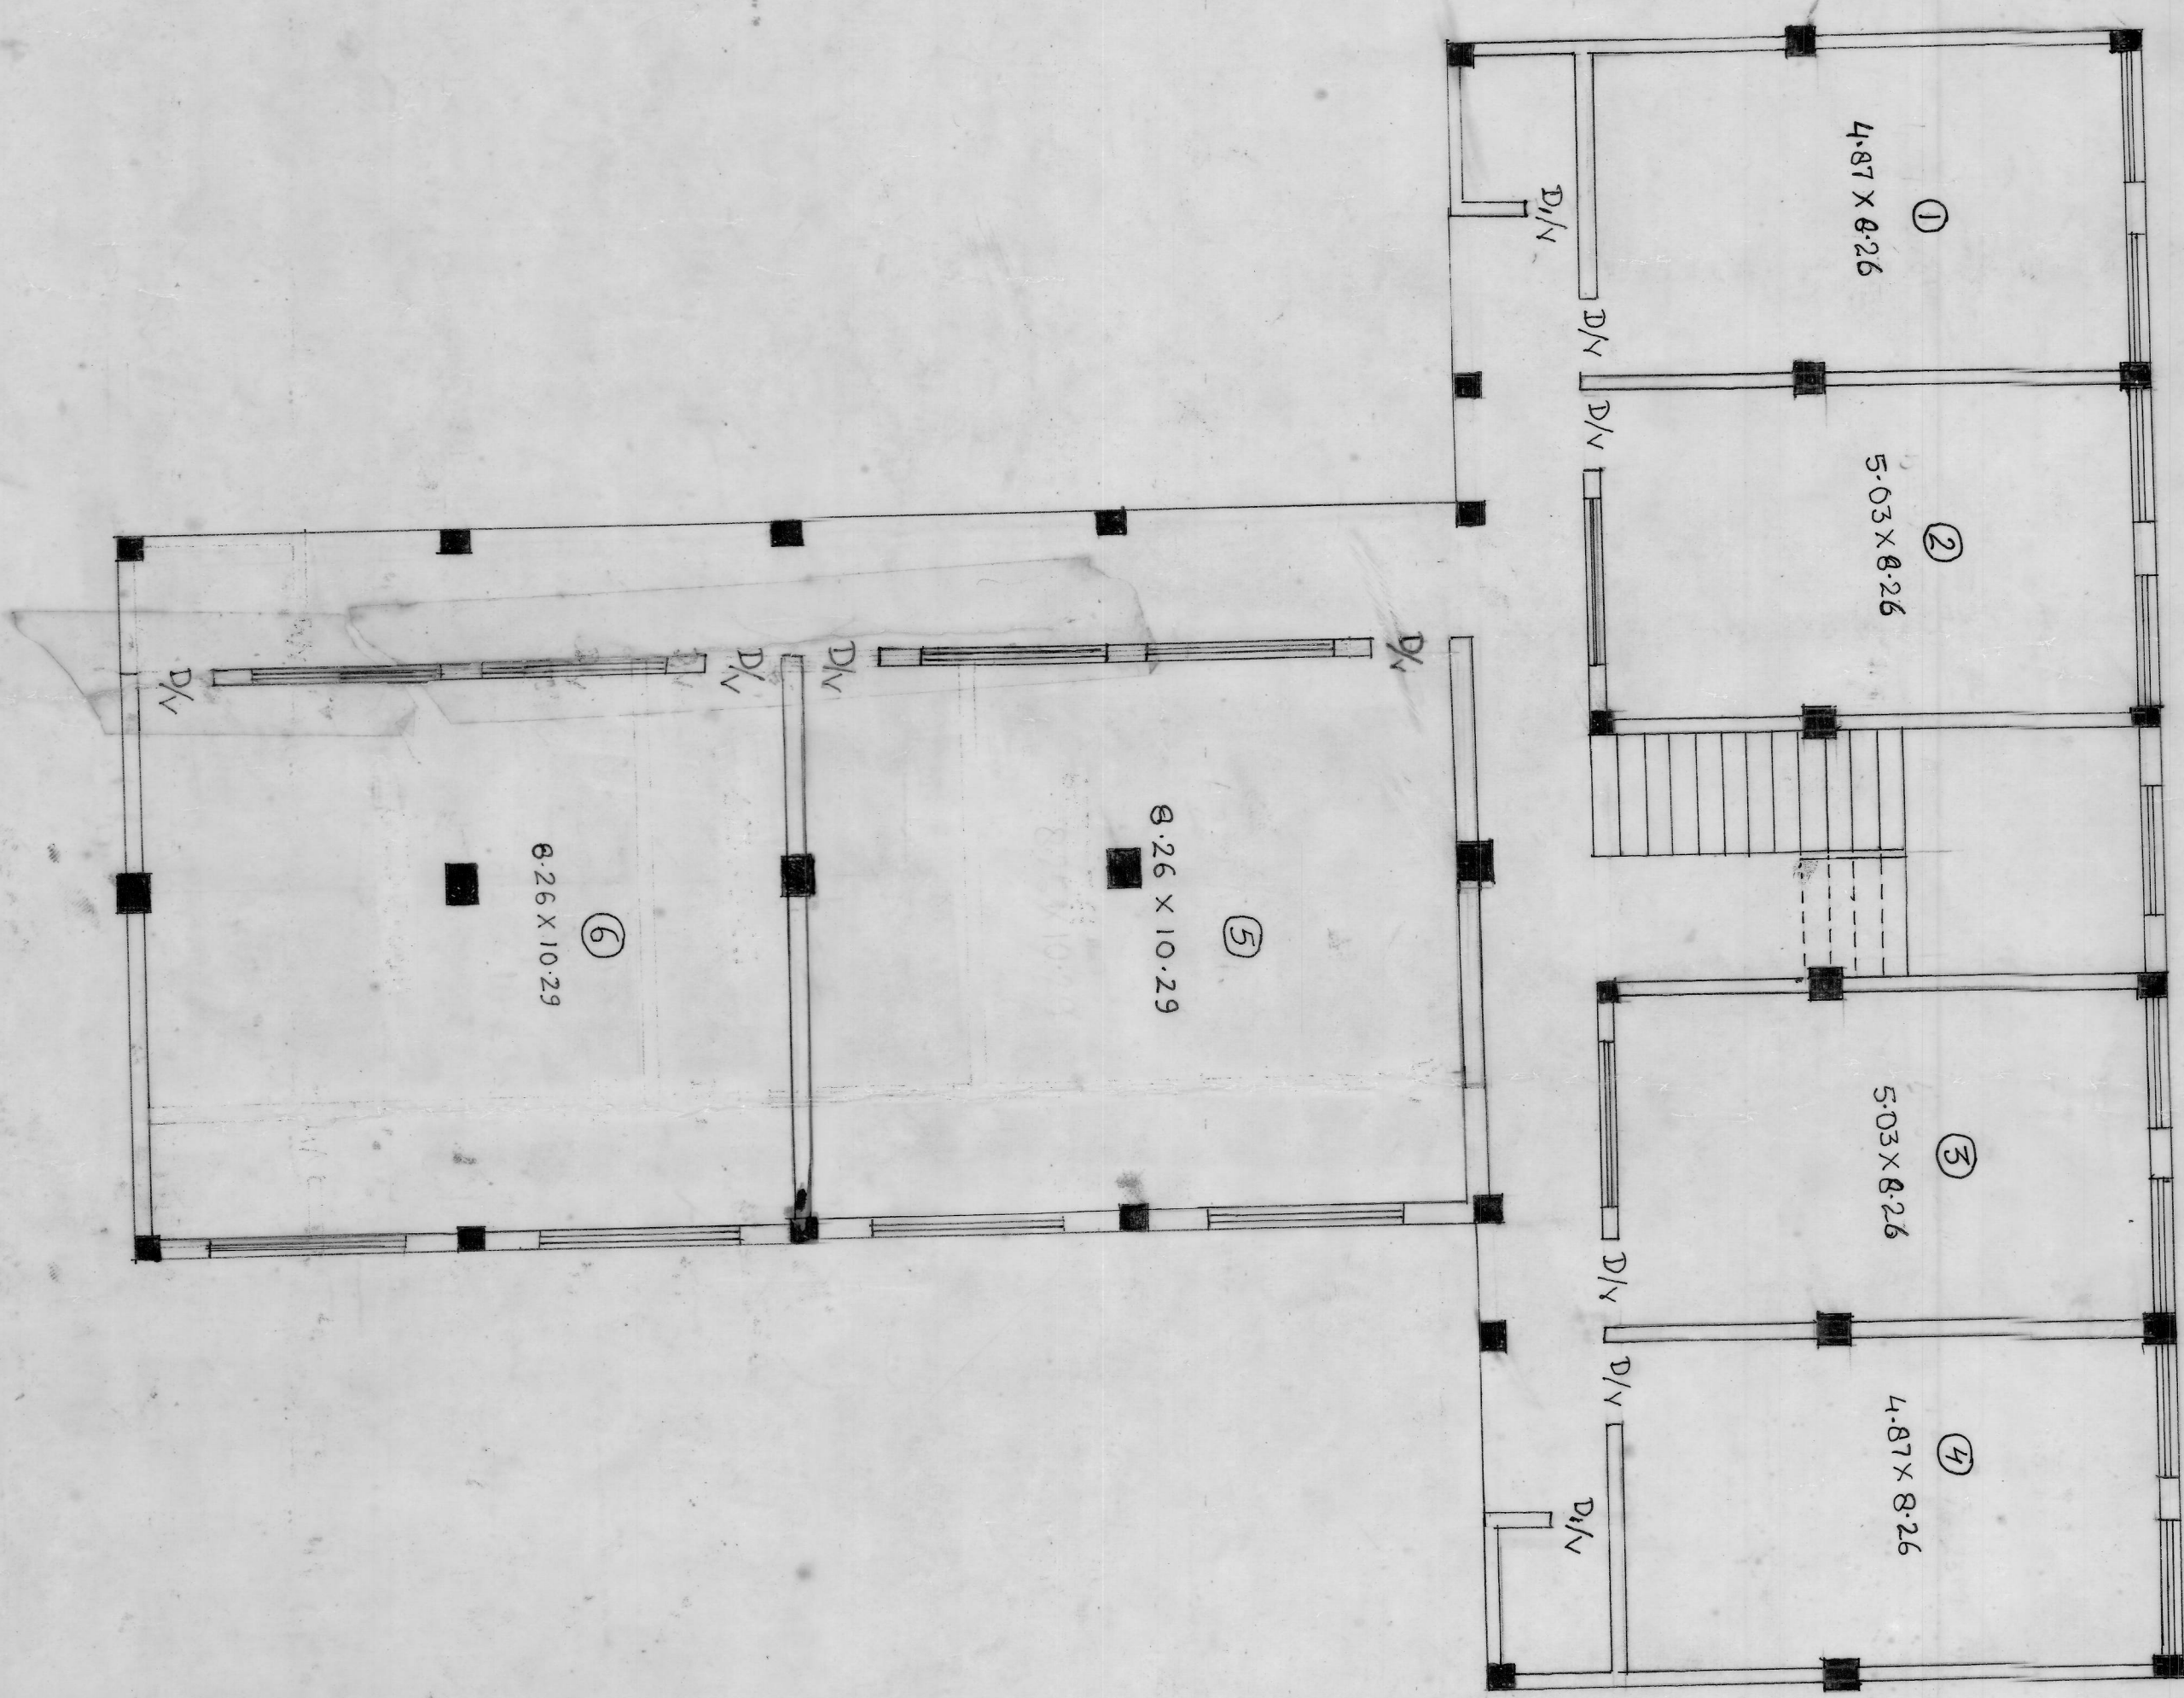

PRO. COMM. COMPLEX
ASHIRANA SCHEME