


PRO. COMM. COMPLEX
ASHIYANA SCHEME

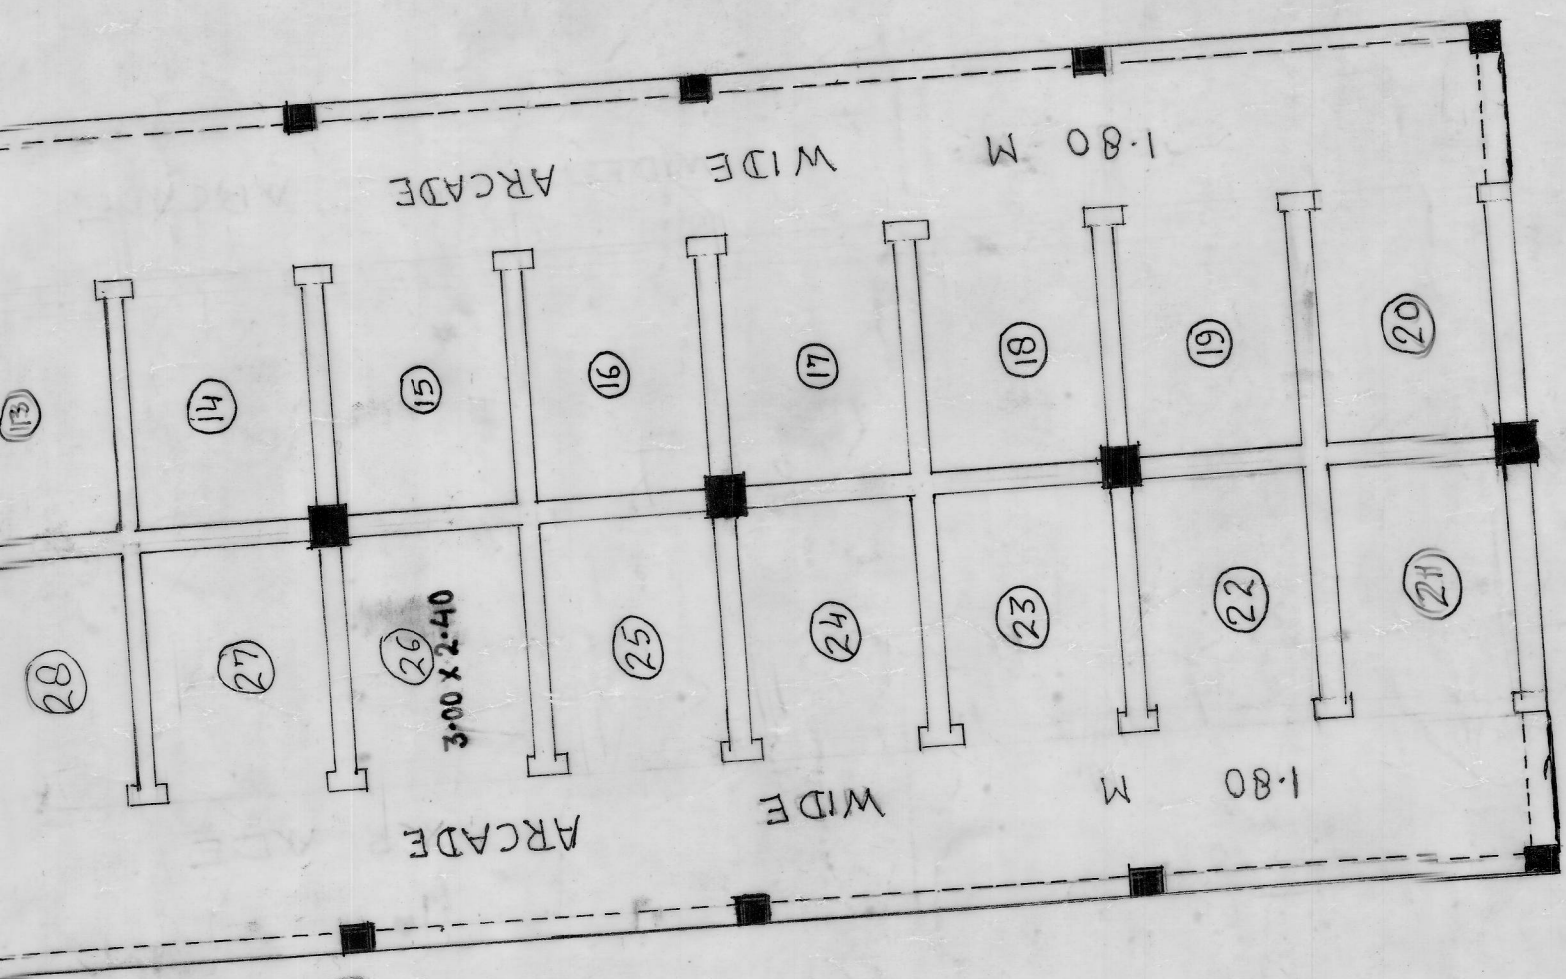

F.F. PLAN

9.00 M WIDE ROAD



G.F. PLAN

9.00 M WIDE ROAD

24.00 M WIDE ROAD