


PART LAYOUT PLAN OF ASHIYANA SCHEME

M. D. A.

PHASE IST KANTH ROAD MBD.

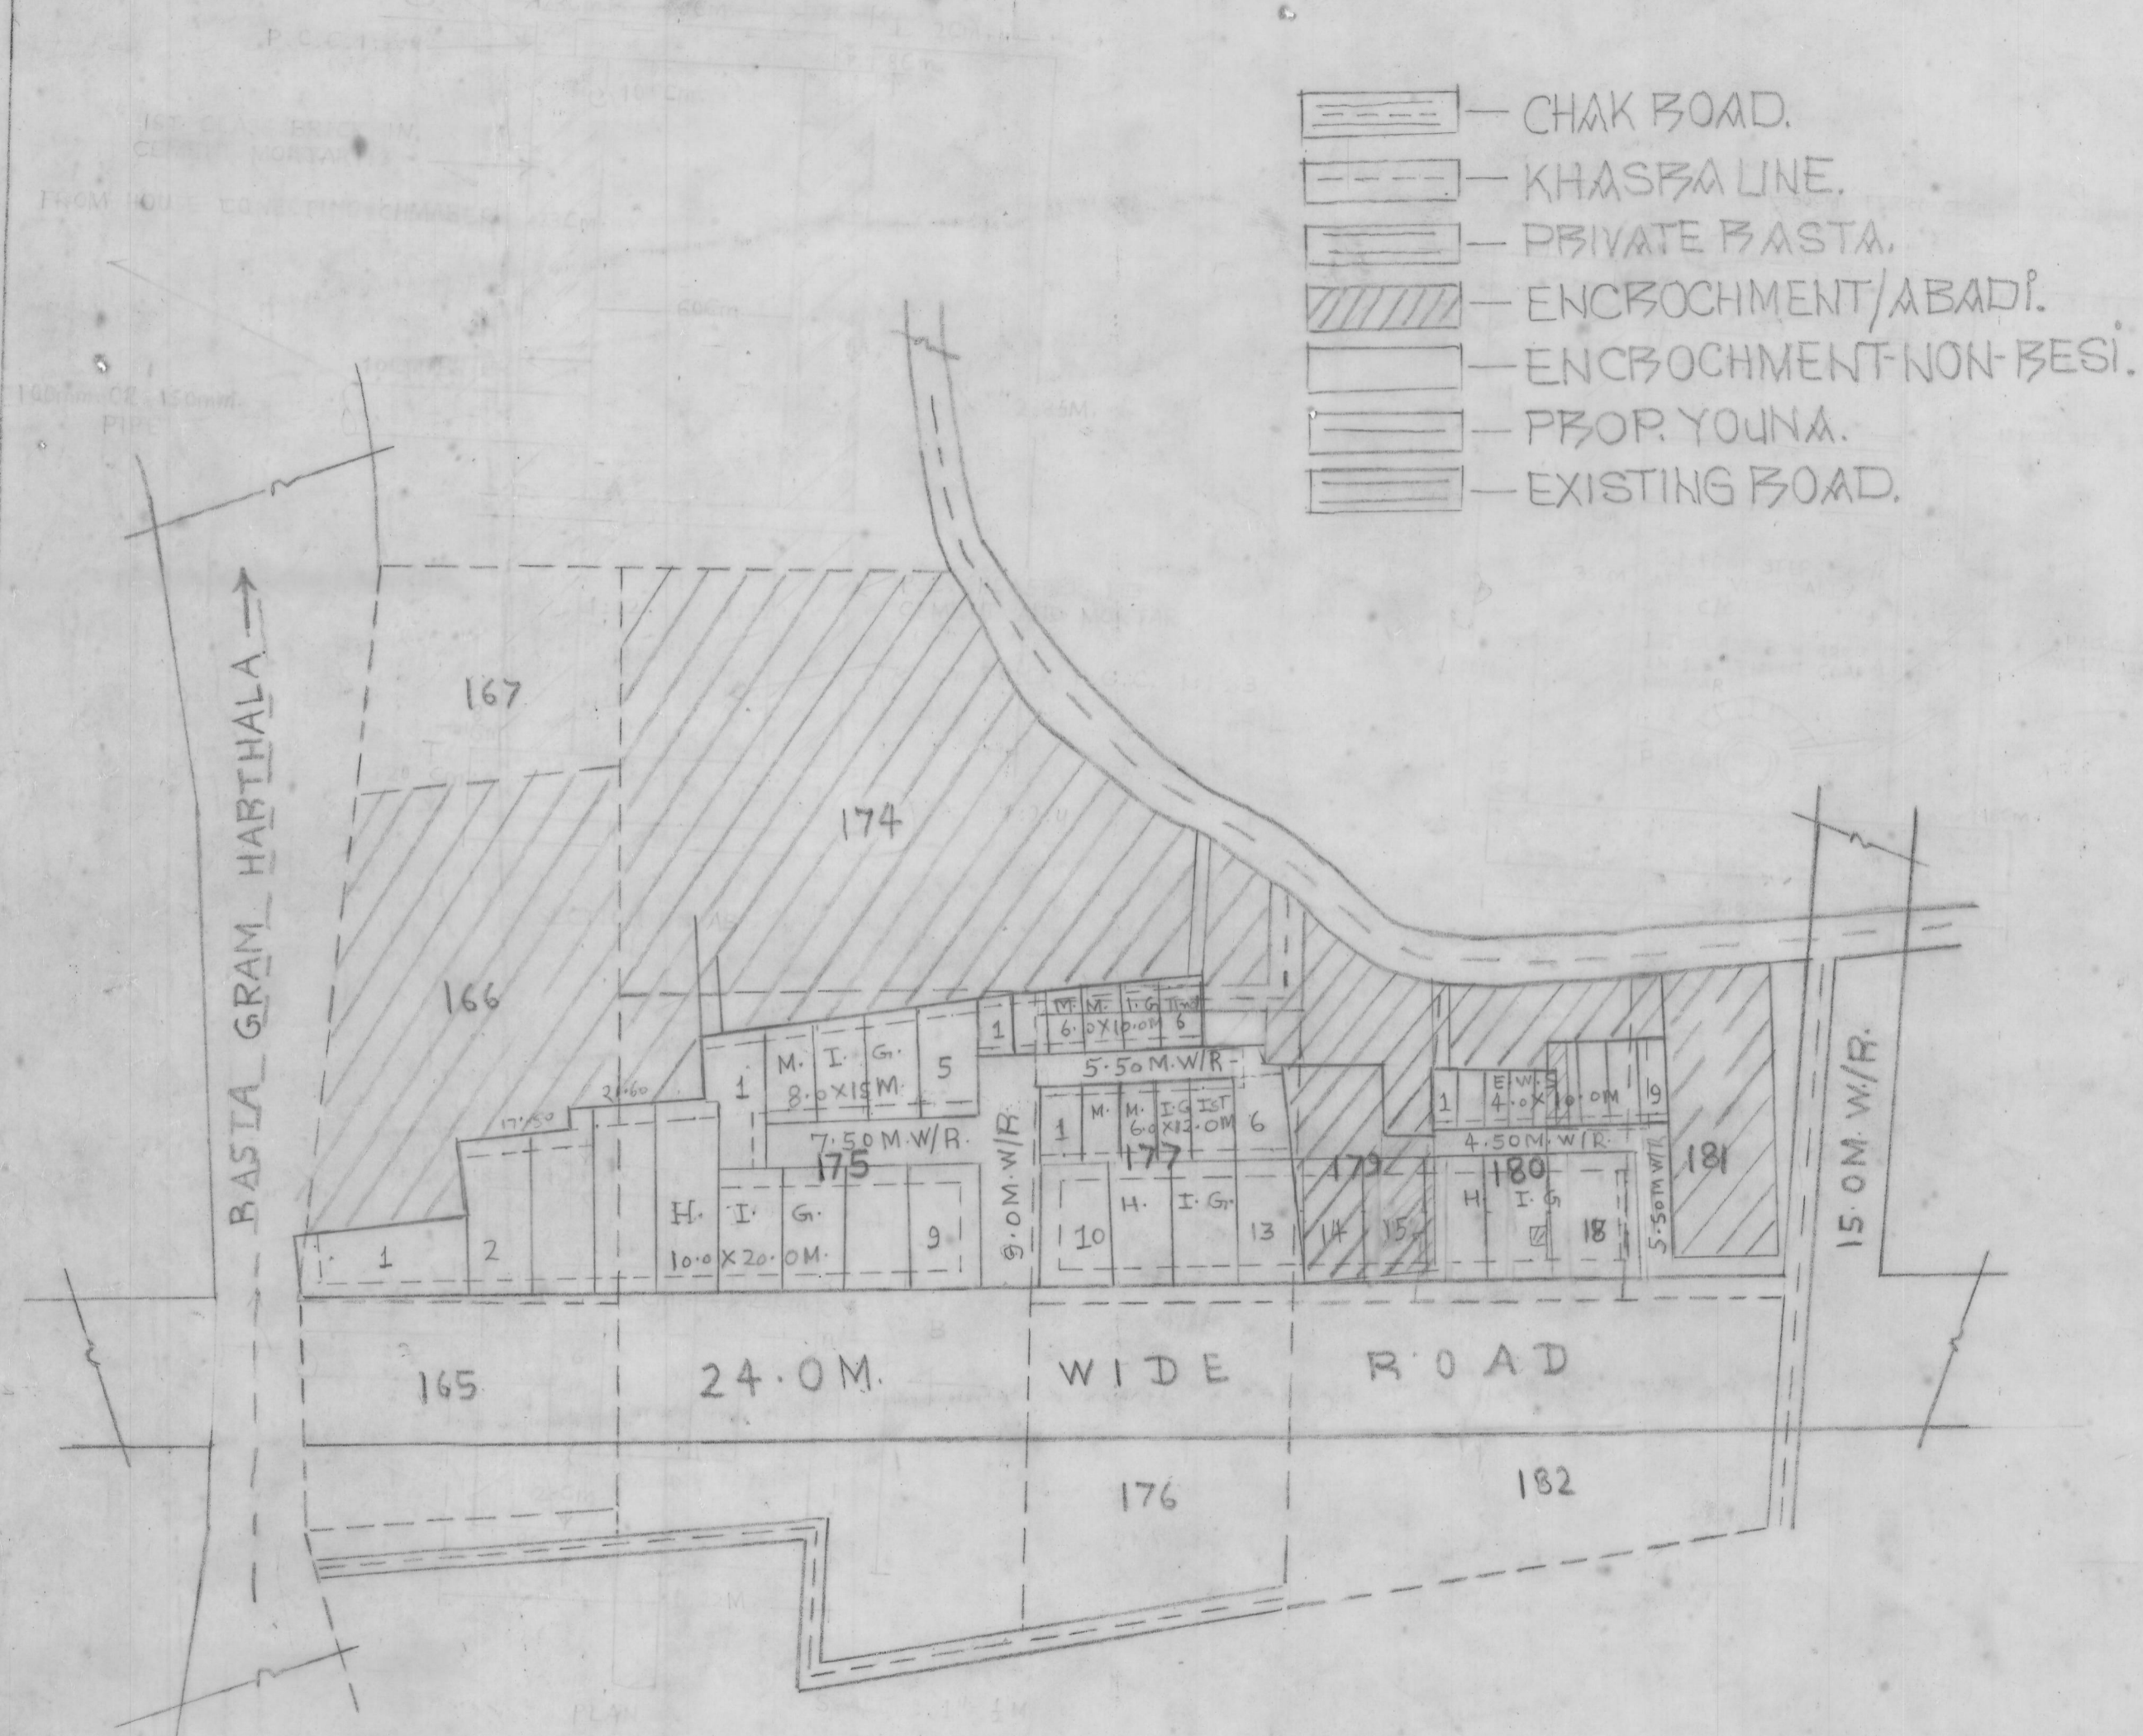


- CHAK ROAD.
- KHASRA LINE.
- PRIVATE BASTA.
- ENCROCHMENT/ABADI.
- ENCROCHMENT-NON-BESI.
- PROP. YOUNA.
- EXISTING ROAD.

- S.No.
1. PART LAYOUT PLAN OF S.M. KHASRA NO. 166, 175, 177, 179, 180, 181 AT GRAM HARTHALA MUSTEH KAM. POSSESSION ON DATED-20.6.91
 2. TOTAL AREA S.M. KHASRA NO. 166, 175, 177, 179, 180, 181 ON POSSESSION LETTER 17846.65 M² (4.41 ACRE).
 3. TOTAL VACANT AREA UNDER RESI. 6564.28 M²
 4. TOTAL AREA UNDER ROAD. 1049.0
 5. TOTAL AREA UNDER UNAUTHORISED CONST. 10033.37 M²

DETAILS OF PLOTS

S.No.	CATEGORY	SIZE OF PLOTS	TOTAL AREA	NO. OF PLOTS
1.	H.I.G.	10.0M X 20.0M	200.0M ²	18
2.	M.I.G.	8.0M X 15.0M	120.0M ²	5
3.	M.M.I.G. I ST	6.0M X 12.0M	72.0M ²	6
4.	M.M.I.G. II ND	6.0M X 10.0M	60.0M ²	6
5.	E.W.S	4.0M X 10.0M	40.0M ²	9
			TOTAL PLOTS-	44

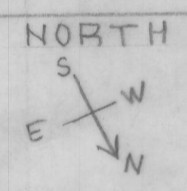

SCALE
1C.M. = 10.0M.

नोट :- तलपट मानचित्र के अनुसार विकास/निर्माणकी अग्रिमकार्यवाही करने से पूर्व अतिक्रमण एवं अन्य बाधाओं के संबंधमें विधिक पहलुओंकी जांच आवश्यक है।

 24.06.03 SURVEYOR	S.T.R.
26/6/03 SECT.	