


PART LAYOUT PLAN OF GATA NO. 240, 241 AT SONI AKPUR MBD.

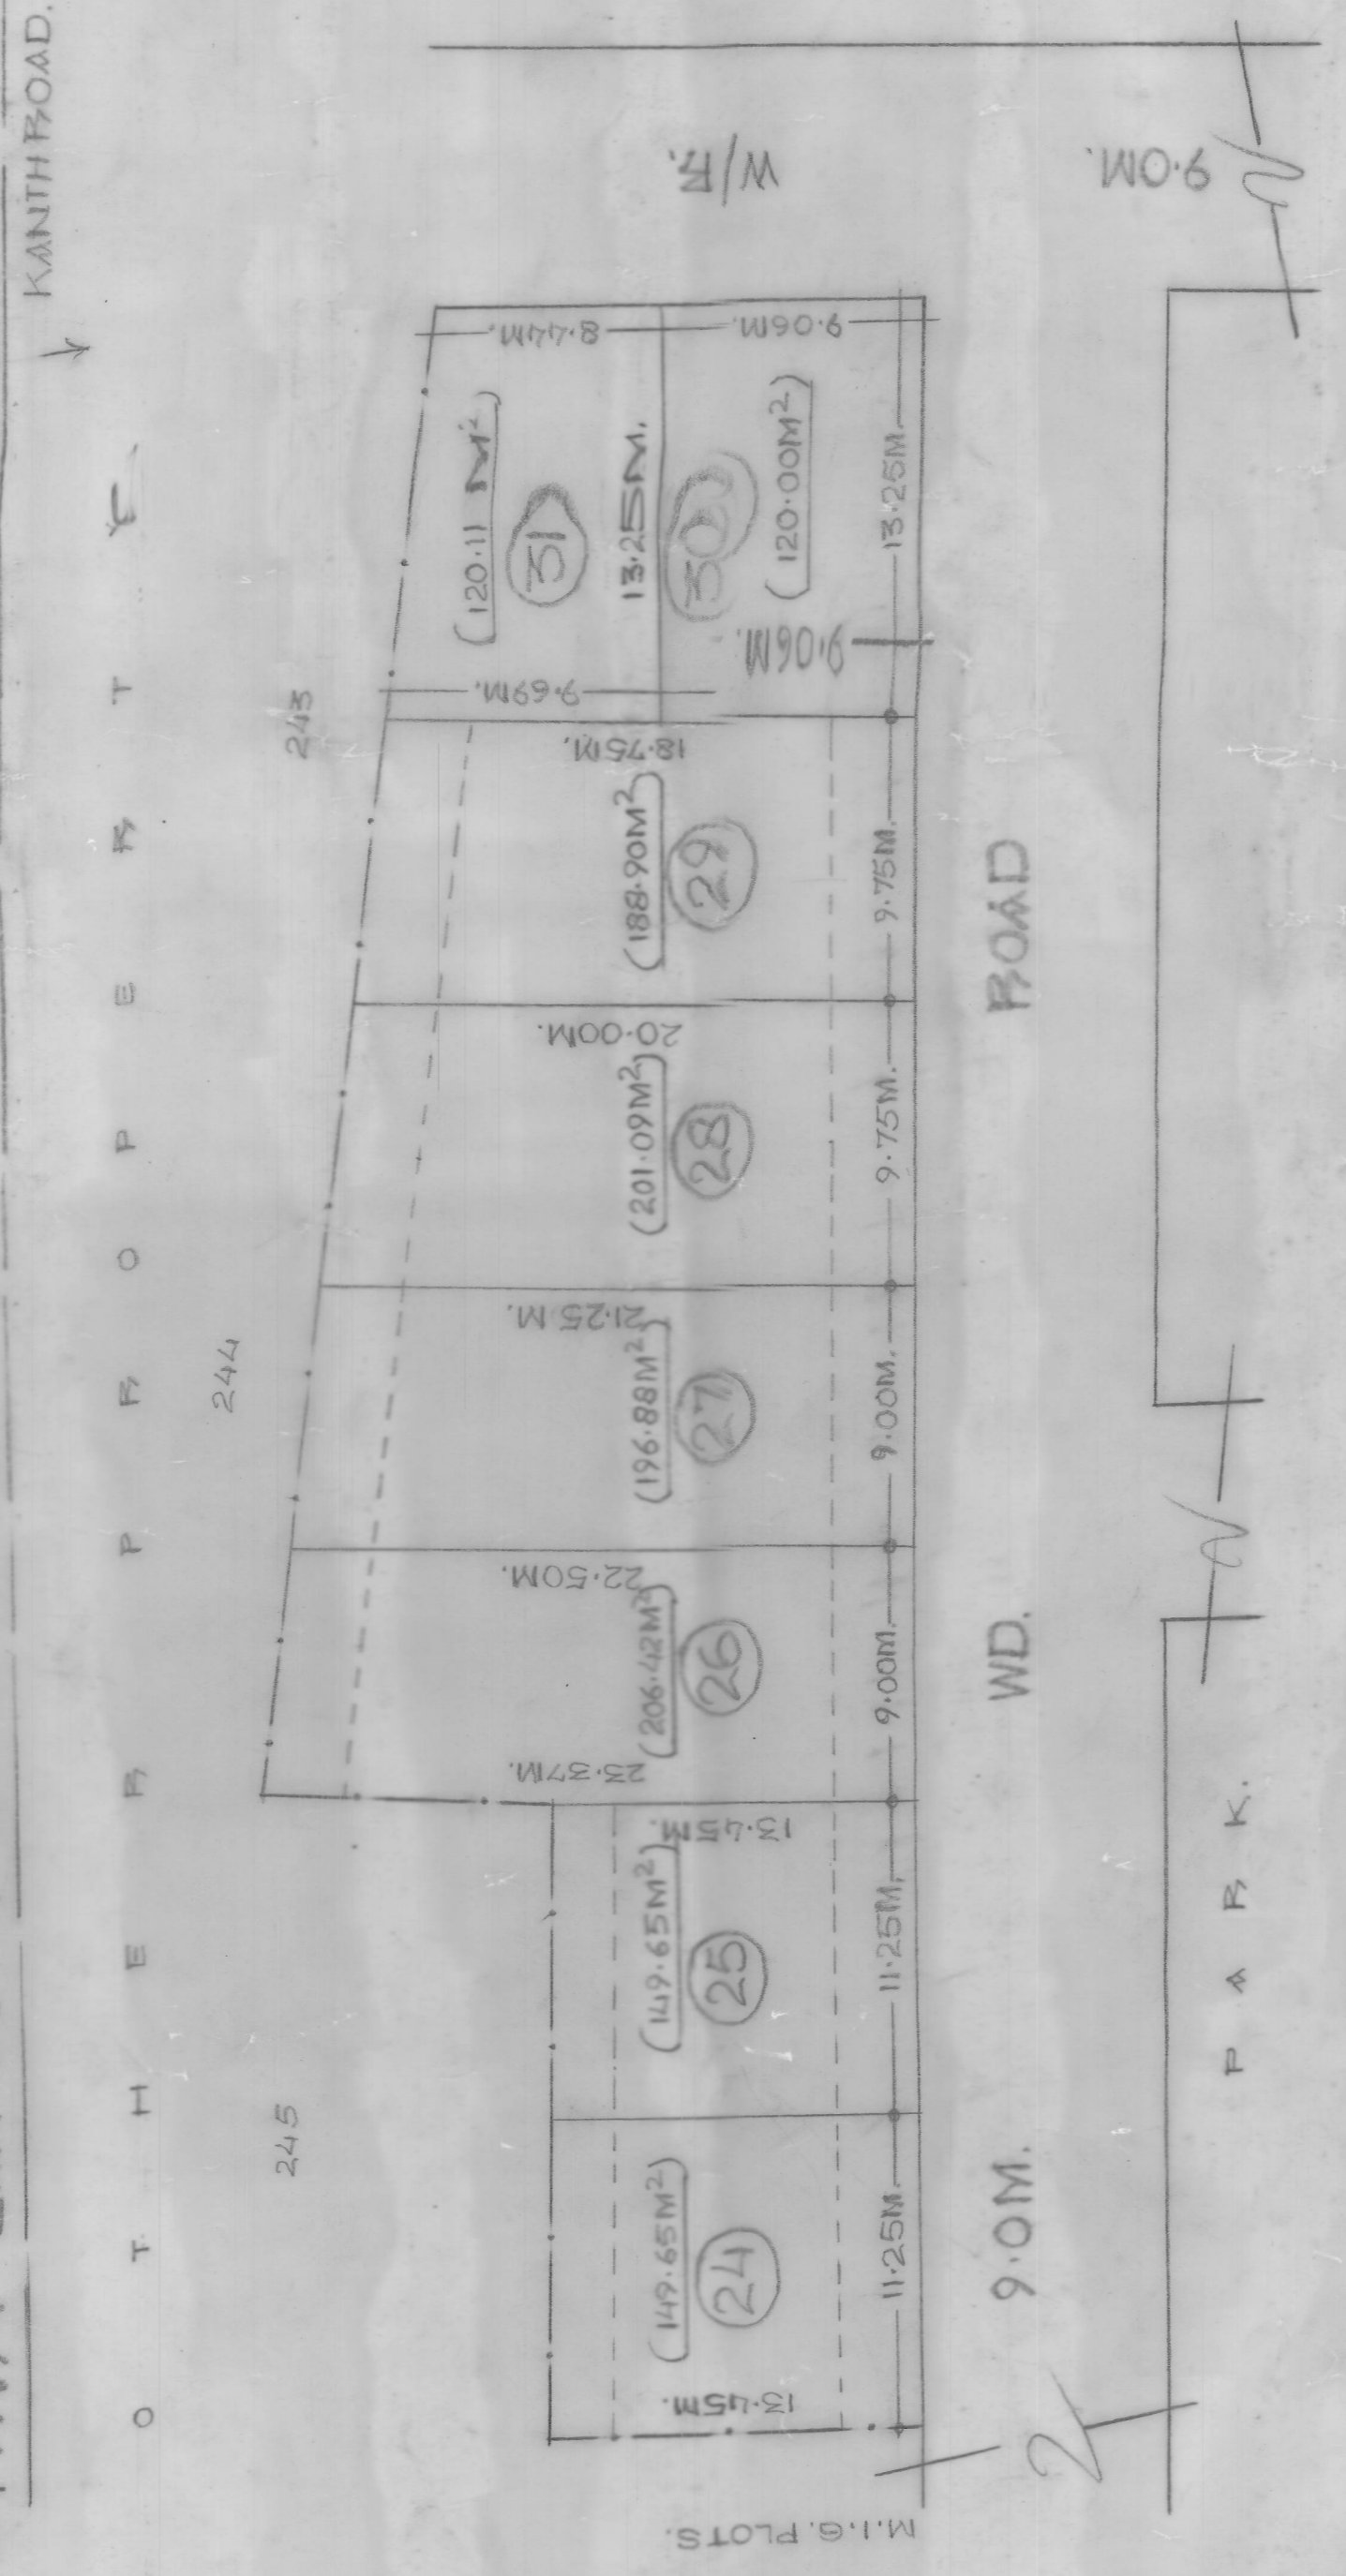

M.1:8 PLOTS

KANITH ROAD

ROAD

WD.

9.0M.

P A R K.

NORTH  
SCALE  
1CM = 2.5M.

(SHIV PRAKASH SHARMA)  
DRAWNBY

T.P. SEC. V.C.