


EXISTING PART-LAYOUT PLAN OF B.G.V. IND. AT-KANTH ROAD MBD.



Sd/-  
 V.C. 11/19/01  
 Sd/-  
 A.T.P. 10/19/01  
 Sd/-  
 5/19/2001  
 TRACER.  
 Sd/-  
 5/19/2001  
 SUB. EYOR.  
 Sd/-  
 5/19/2001  
 SENIOR PLANNER.  
 Sd/-  
 5/19/2001  
 V.C. 11/19/01

SCALE:- 1CM.=10M.

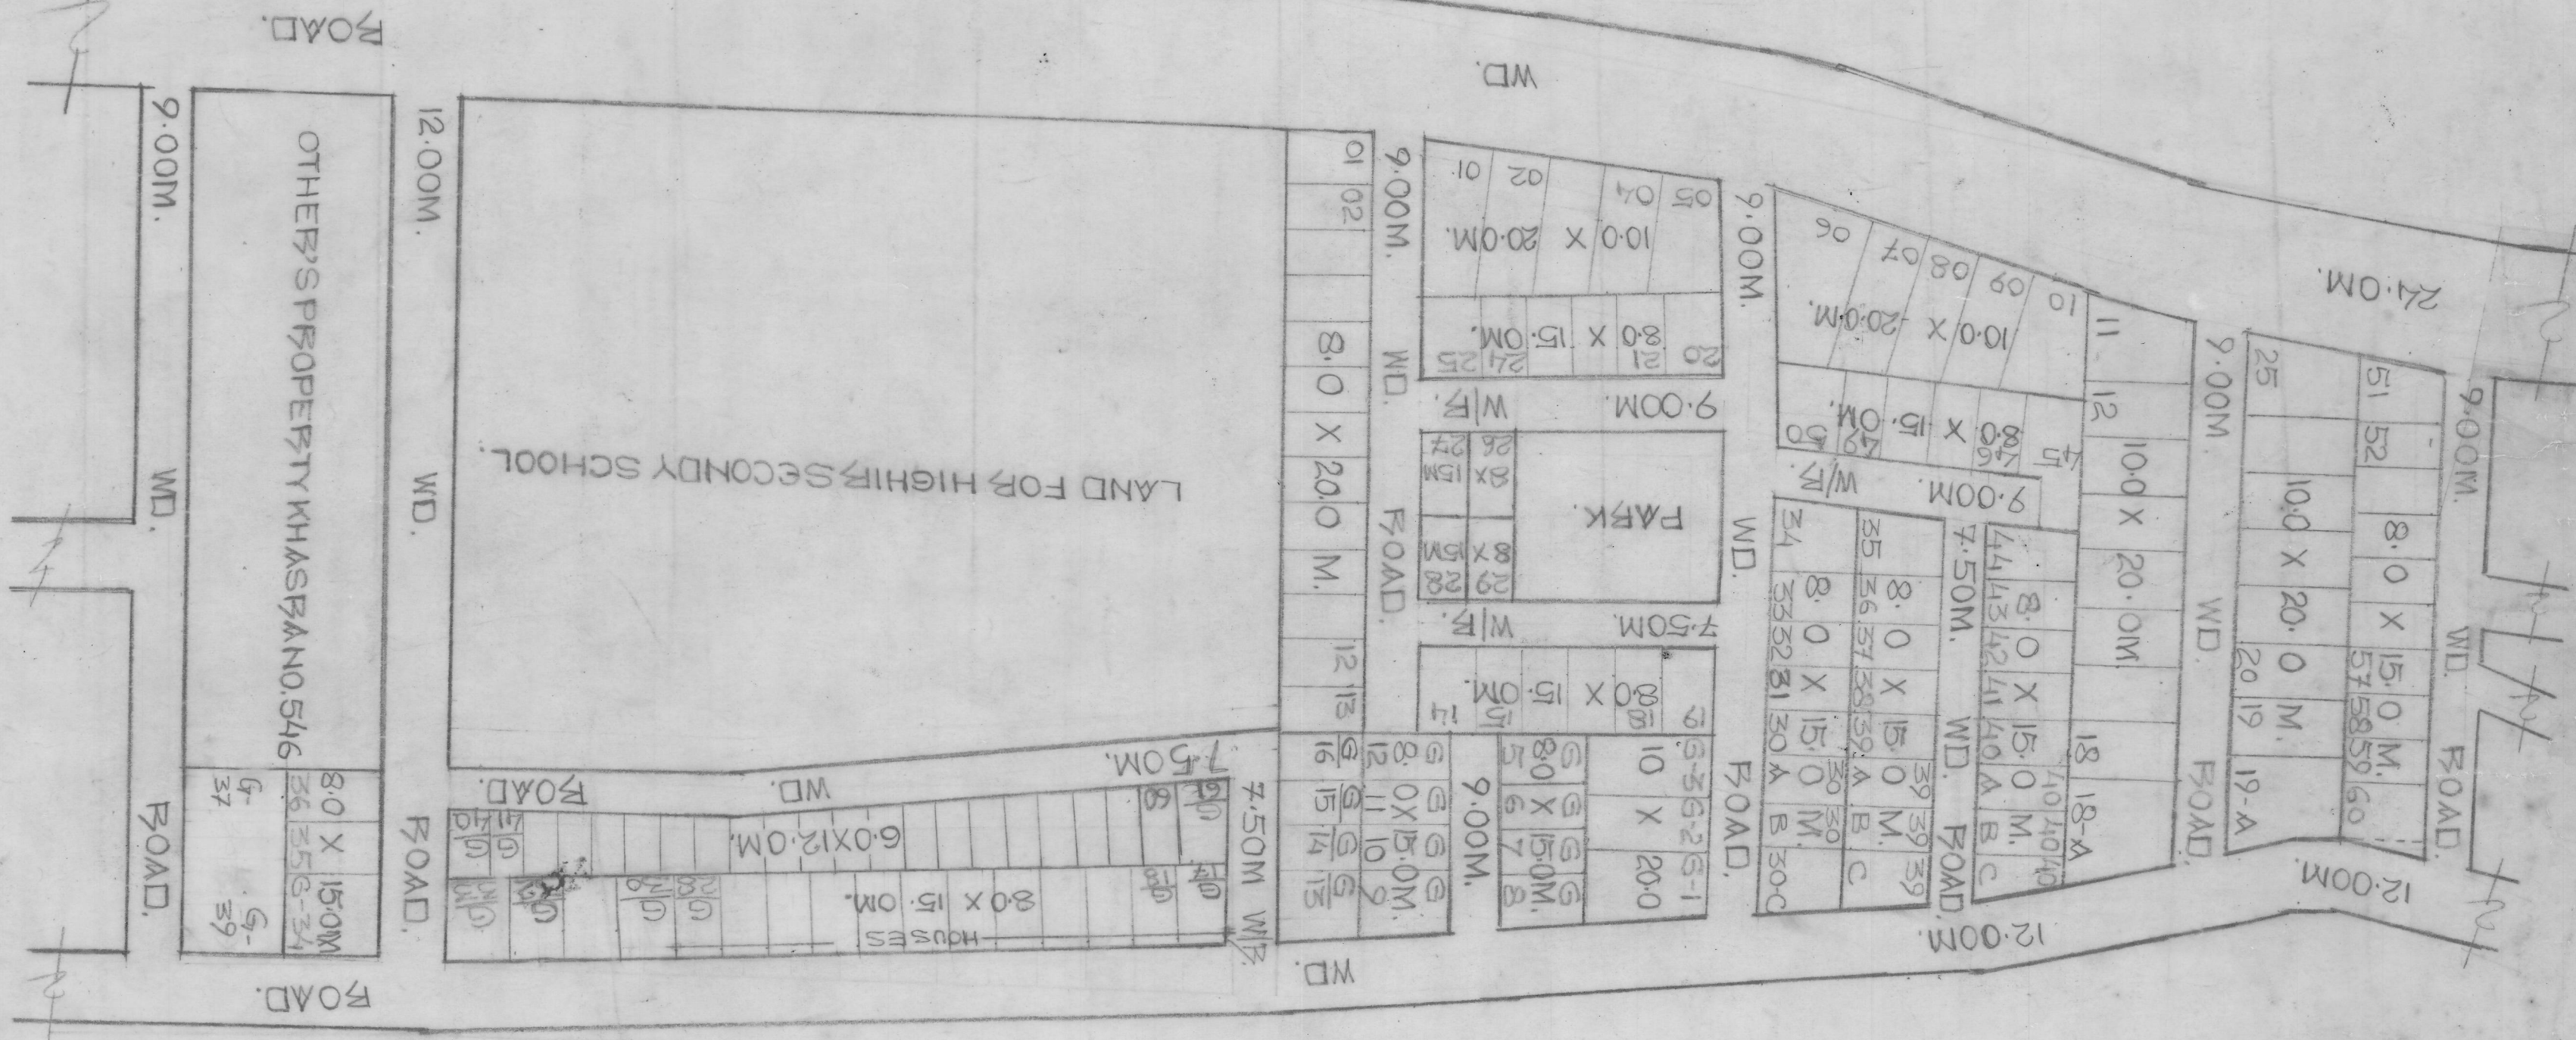

MISSING NO. OF PLOTS-G-04, 29 = 02 PLOT

M.D.A.