




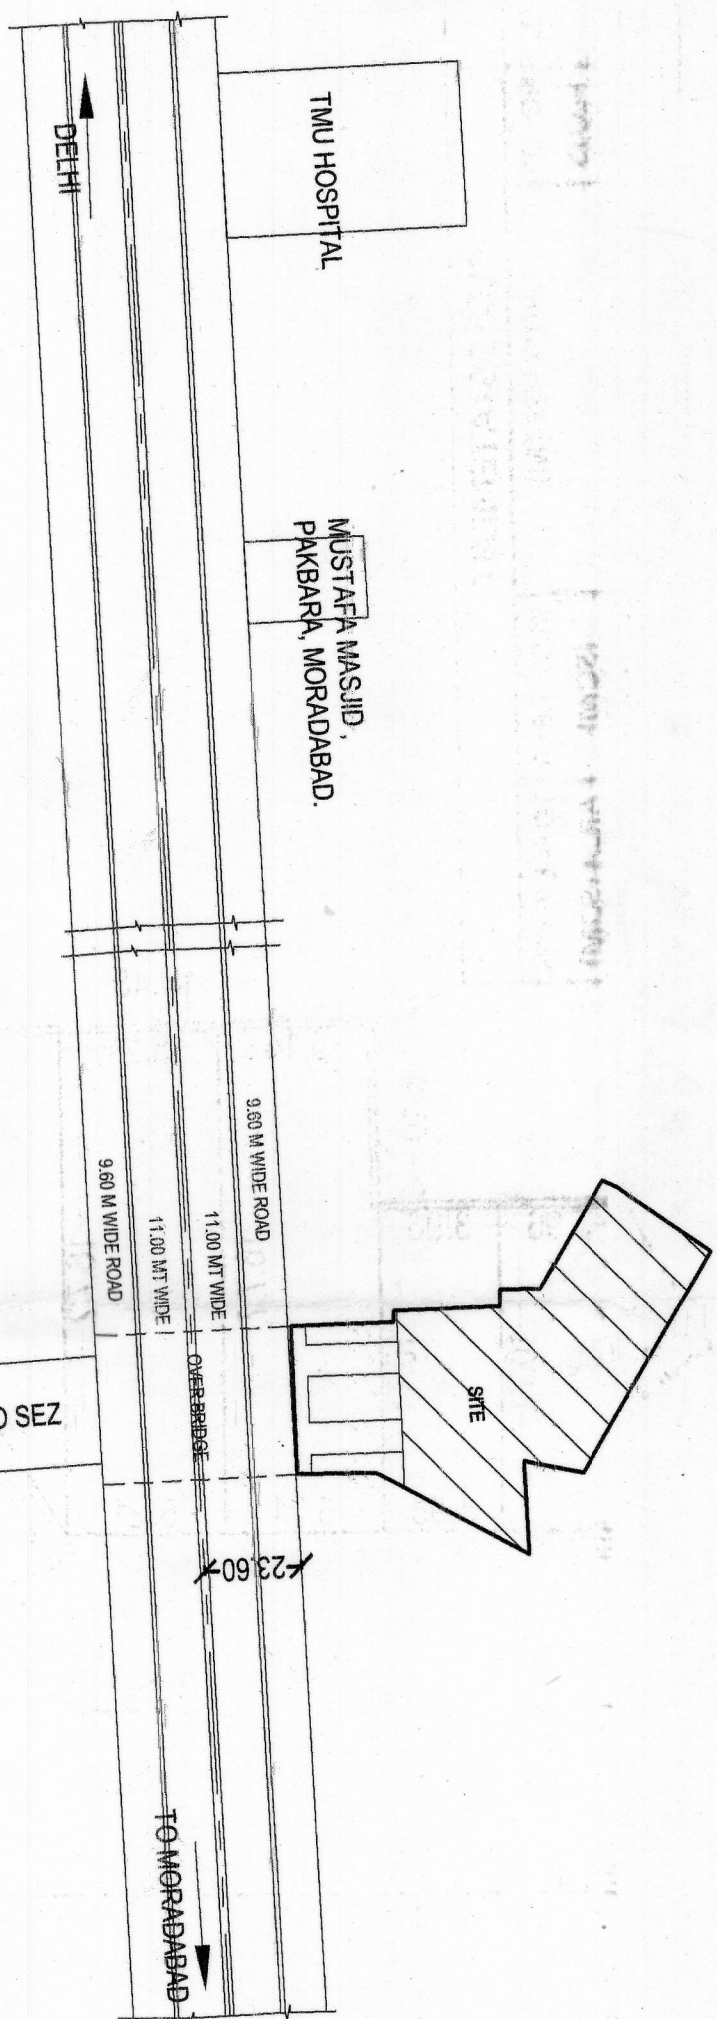


KEY PLAN
NOT TO SCALE

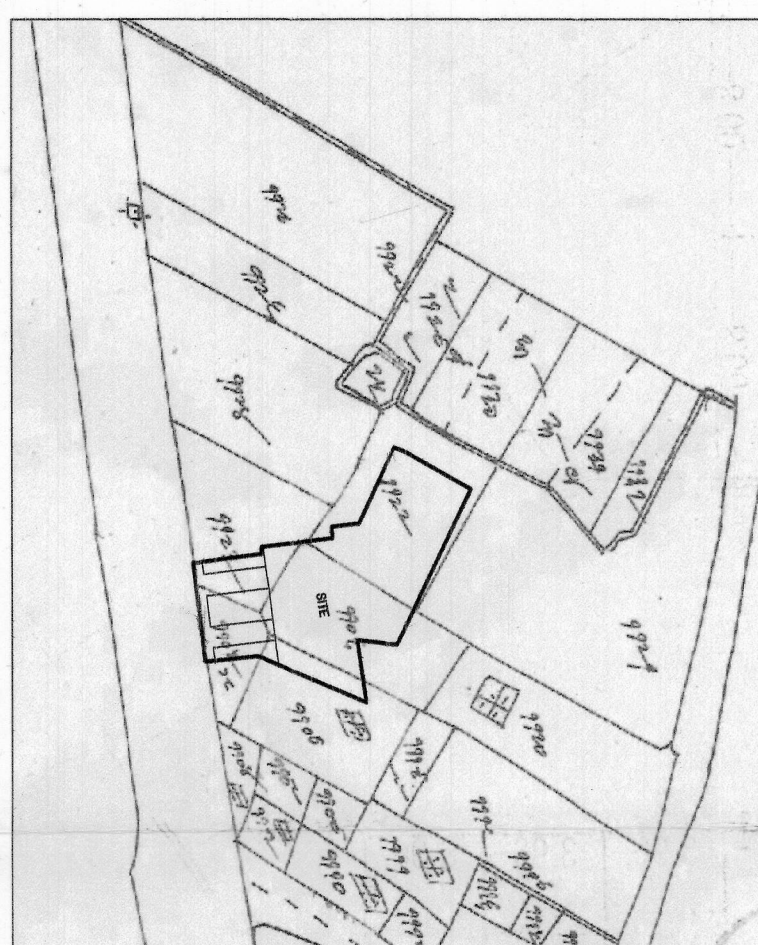

KHASRA PLAN

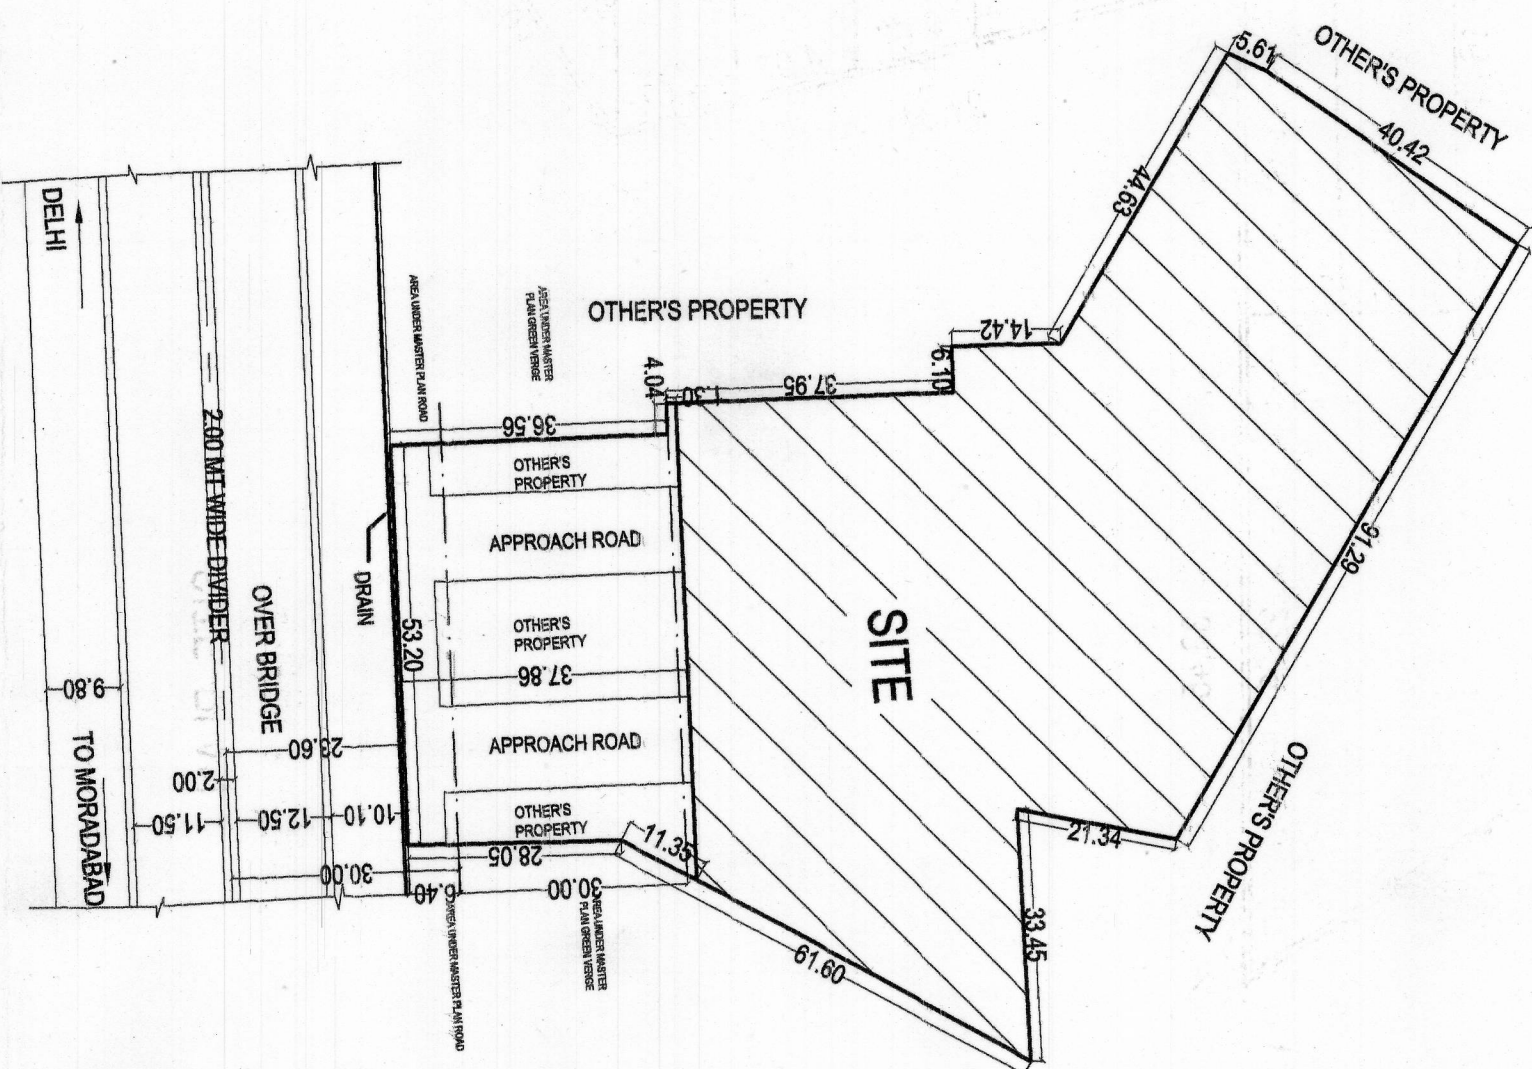

SITE PLAN
SCALE = 1:1000

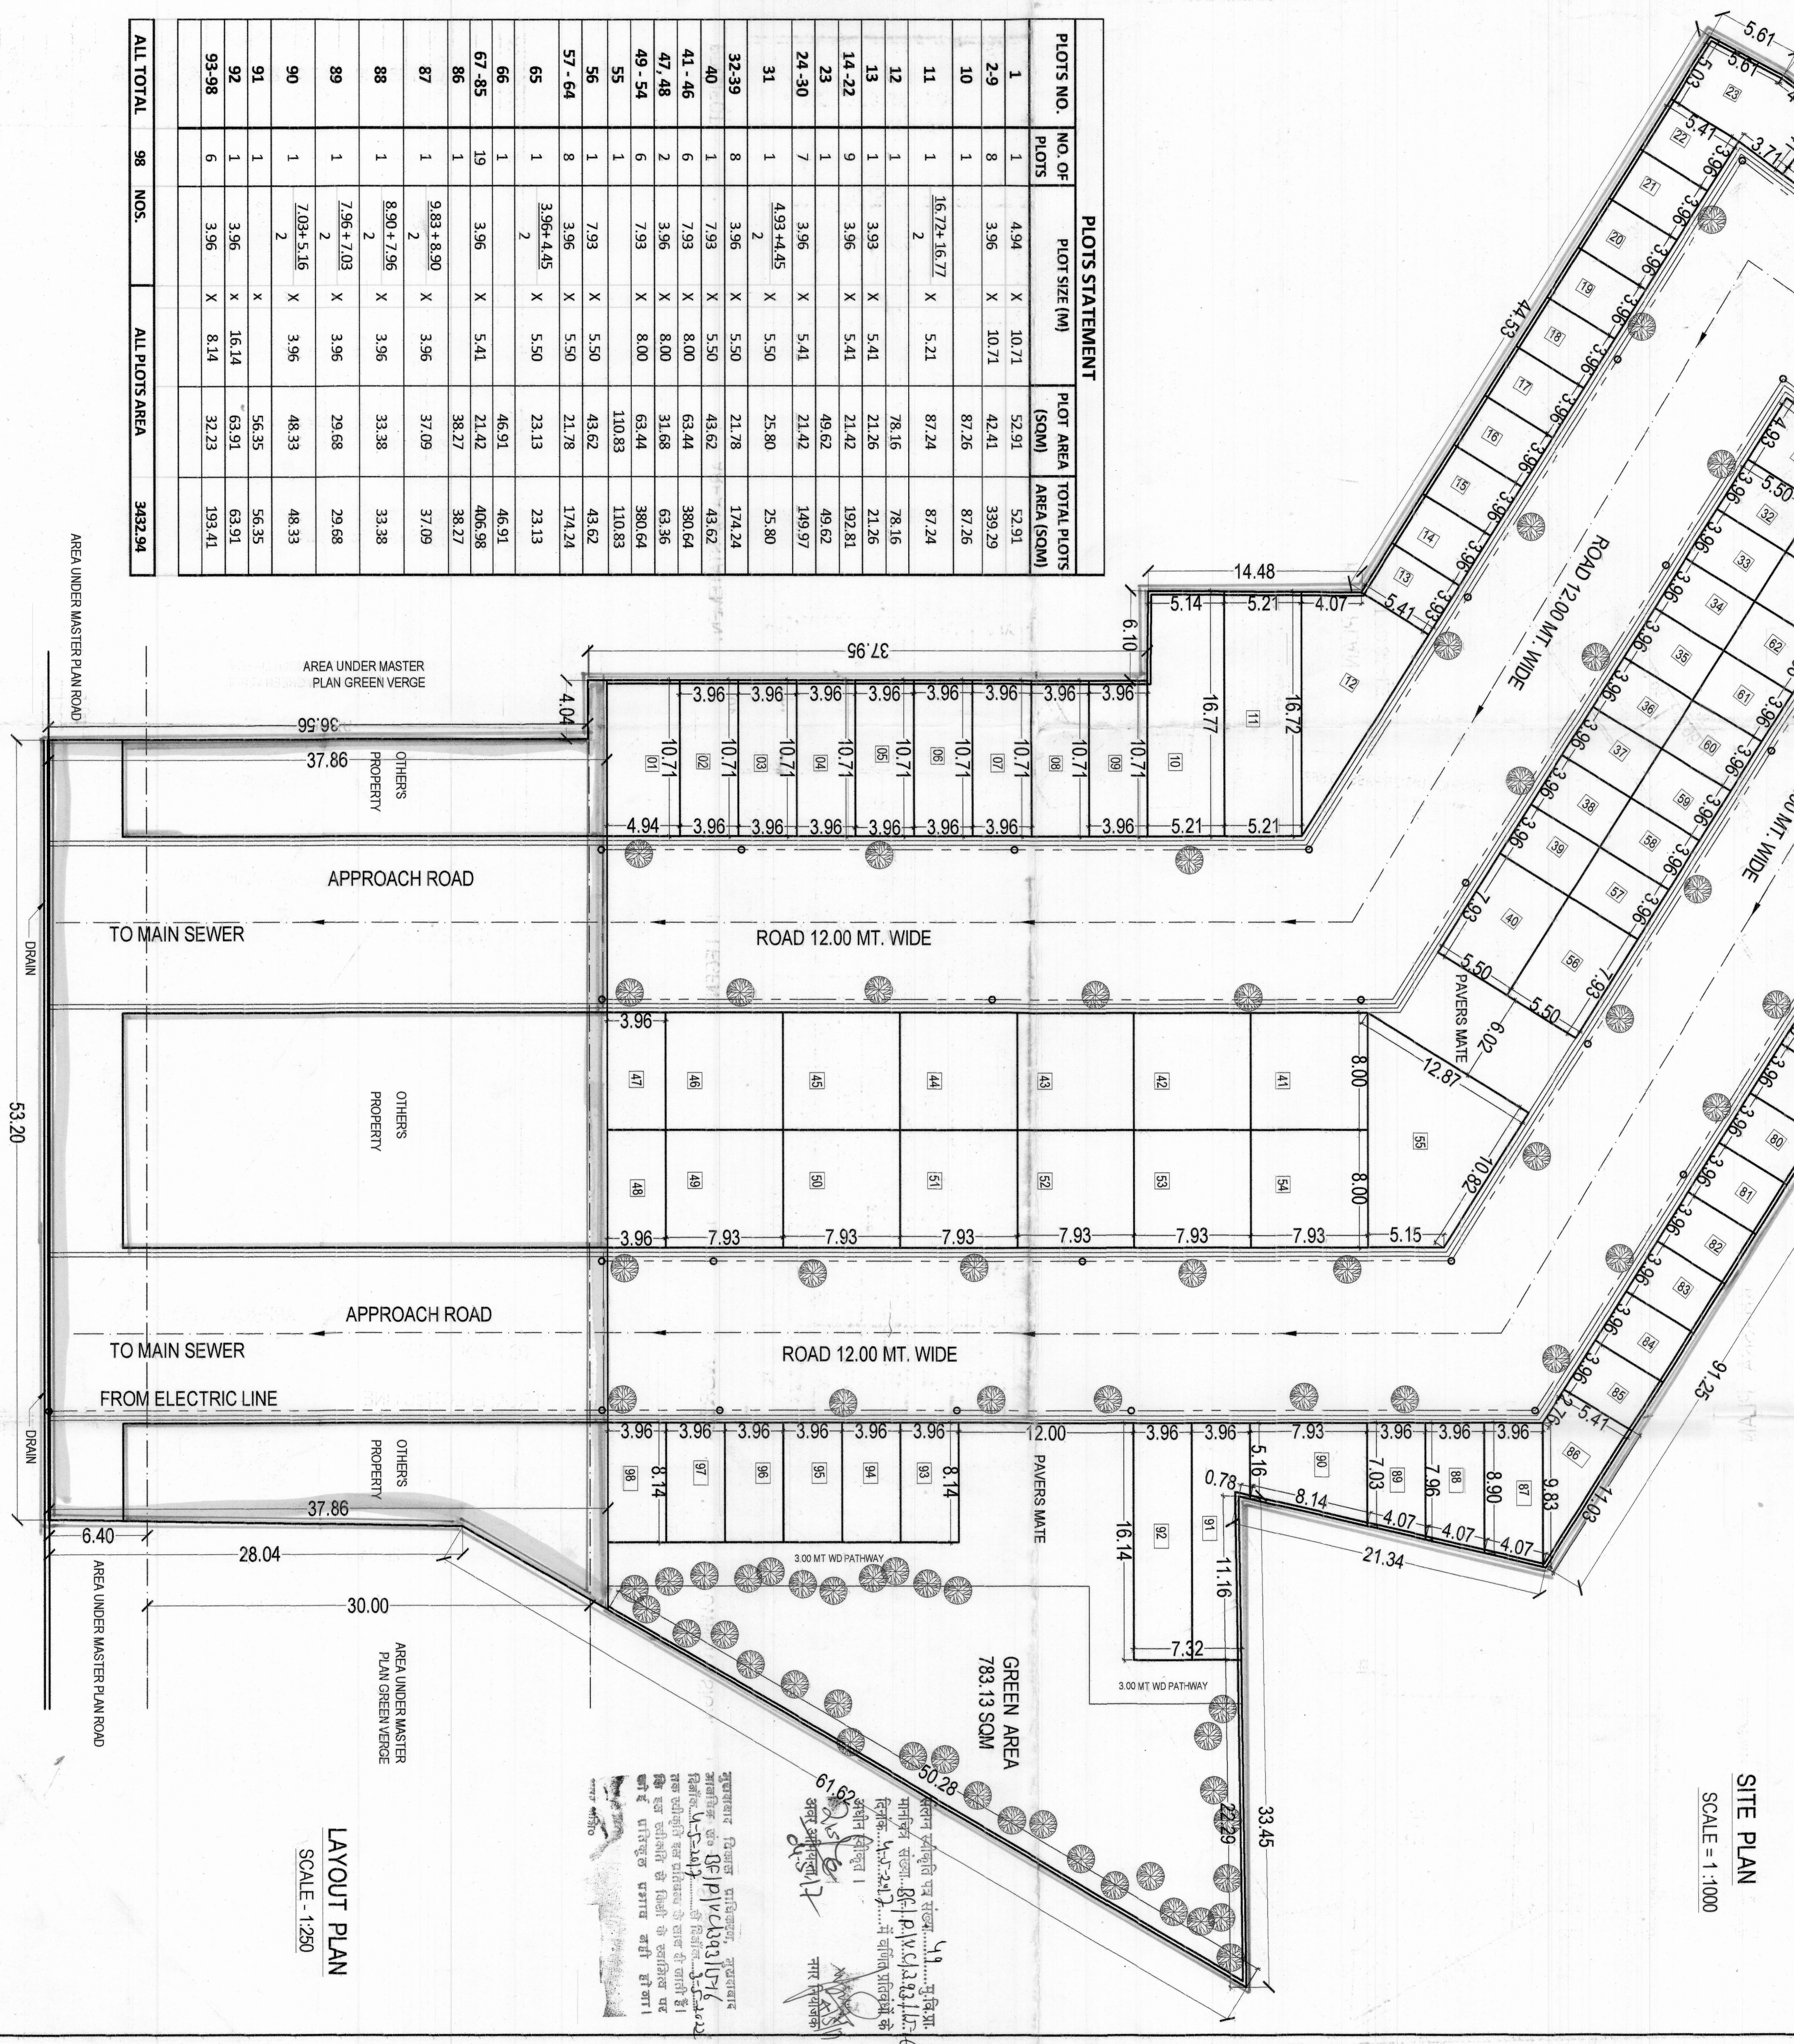

PLOTS STATEMENT				TOTAL PLOTS	
PLOTS NO.	NO. OF PLOTS	PLOT SIZE (M)	(SQM)	AREA (SQM)	AREA (SQM)
1	1	4.94	X	10.71	52.91
2-9	8	3.96	X	10.71	42.41
10	1	16.72+16.77	X	87.26	87.26
11	1	2	X	87.24	87.24
12	1	3.93	X	5.41	78.16
13	1	3.96	X	5.41	21.26
14-22	9	3.96	X	5.41	21.42
23	1	3.96	X	5.41	49.62
24-30	7	4.93+4.45	X	5.41	149.97
31	1	2	X	5.50	25.80
32-39	8	3.96	X	5.50	21.78
40	1	7.93	X	5.50	43.62
41-46	6	7.93	X	8.00	63.44
47, 48	2	7.93	X	8.00	31.68
49-54	6	7.93	X	8.00	63.44
55	1	7.93	X	8.00	110.83
56	1	7.93	X	5.50	43.62
57-64	8	3.96	X	5.50	21.78
65	1	3.96+4.45	X	5.50	23.13
66	1	2	X	46.91	46.91
67-85	19	3.96	X	5.41	21.42
86	1	9.83+8.90	X	3.96	37.09
87	1	2	X	33.38	33.38
88	1	8.90+7.96	X	3.96	29.68
89	1	7.96+7.03	X	3.96	48.33
90	1	7.03+5.16	X	3.96	48.33
91	1	2	X	56.35	56.35
92	1	3.96	X	16.14	63.91
93-98	6	3.96	X	8.14	193.41
ALL TOTAL	98	NOS.	ALL PLOTS AREA	3432.94	

PROJECT

AREA OF STATEMENT

LEGEND

NORTH

OWNERS SIGN

ARCHITECT SIGN

PROPOSED COMMERCIAL LAYOUT PLAN FOR
M/S KUMAR SUGAR WORKS (DIRECTOR)
SHRI RAKESH KUMAR
S/O SHRI BRIJ NANDAN SARAN
SITE AT - VILLAGE PAKMARA , DELHI ROAD,
MORADABAD.

LAND AREA
AS PER SITE PLOT AREA
OTHERS PROPERTY
AREA UNDER GREEN VERGE
(ROAD AREA)
NET PLOT AREA
(AS PER SITE) = 7100.50 SQMT (100.00%)
ALL PLOTS AREA = 3432.94 SQMT (48.35 %)
GREEN AREA = 783.13 SQMT (11.03 %)
AREA OF THE ROAD = 2884.43 SQMT (40.62 %)

PROPOSED WORK
SET BACK LINE
DRAIN LINE
ELECTRIC LINE (L.T.)
SEWER LINE
TREE
= = = = =
= = = = =
= = = = =
= = = = =
= = = = =

DEATH BY
CHD BY
4 - Feb - 2016

1:250 1:1000

SCALE

THE CREATIVE PEOPLE IN
ARCHITECTURE-ENGINEERING-INTERIOR
HIG-38 RAJAWADA VIKAS TEXT NEAR DARGA WALA
MAINOR KANHI ROAD MORADABAD

For Design Dimensions
A.A. JETHI
Architect CANT/1217