

AMMENDED EXISTING AND PROPOSED
LAYOUT PLAN OF EKTAVIHAR
RAMPUR ROAD MORADABAD

SCALE
1CM = 10M

NORTH POINT

AREA-CHART

SHO	AREA-CHART	AREA-H.SOM FERS
1	TOTAL AREA-OF-SCHEME	114417.65
2	AREA UNDER ROAD	33665.50
3	AREA UNDER PARK	9073.00
4	AREA UNDER SCHOOL	1767.00
5	AREA UNDER C.SHOPS	1027.00
6	AREA UNDER NURSINGH.	1120.00
7	AREA UNDER POSTOFFICE	456.00
8	AREA UNDER PETROLP.	1740.00
9	AREA UNDER PUBLICC.	114.00
10	AREA UNDER FIRE ST.	400.00
11	AREA UNDER H/PLOTS	64479.15
12	AREA UNDER ELECTRICST.	400.00
13	AREA UNDER EXT.LAND	331.00
14	AREA UNDER COMM.PLOTS	7200.00
	AREA HO/P TOTAL	6.29

CATEGORY	SIZES	AREA (M ²)	HOUSE AREA
1	H.I.G. 1ST	16.0x20.0m	200.0
2	H.I.G. 2ND	9.0x18.0m	162.0
3	M.I.G.	8.33x18.0	149.94
4	M.M.I.G.	5.0x12.0	60.0
5	COMM-I	20.0x20.0	400
6	COMM-II	10.0x20.0	200

Y.C. 2/1/88

SECT 47

C.E. 2/1/88

E.E. 2/1/88


AE. 2/1/88

D/MAH (G.V.L.)

SURVEYOR

7.5.99

7.5.99

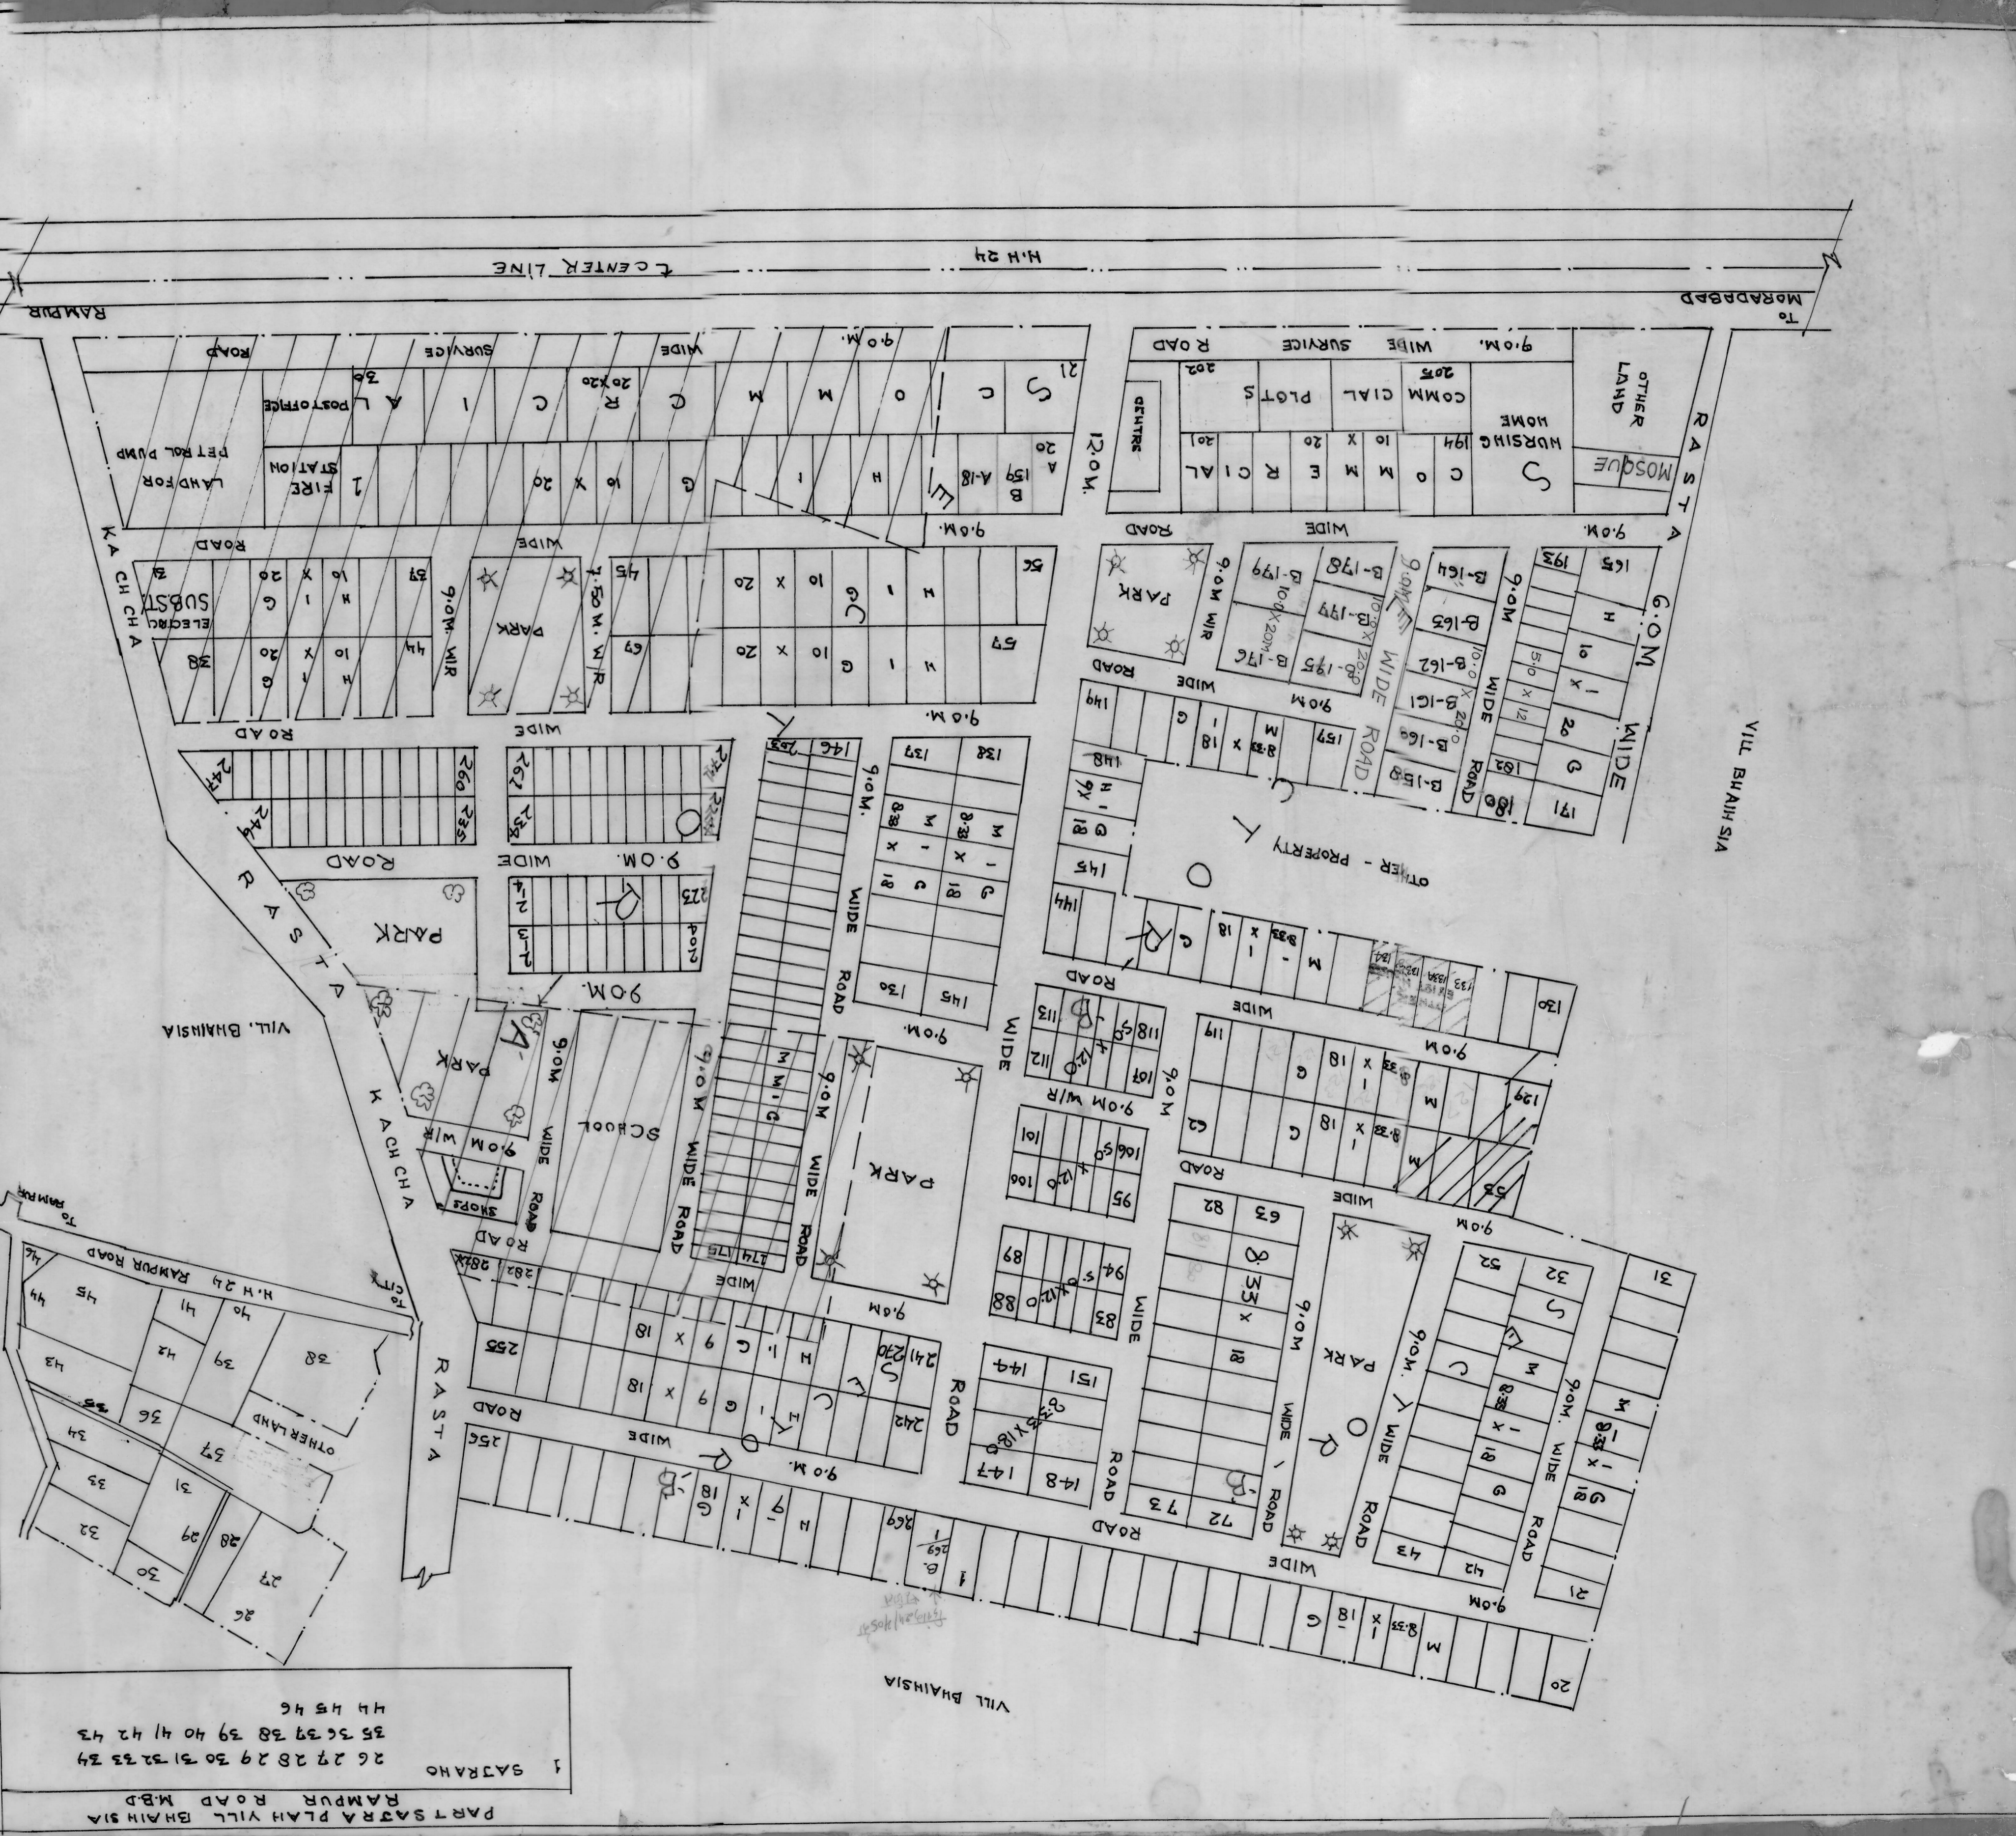

PART SATRA PLAN VILL BHAIN SIA
RAMPUR ROAD MBD

1 SATRAHO
26 27 28 29 30 31 32 33 34
35 36 37 38 39 40 41 42 43
44 45 46