
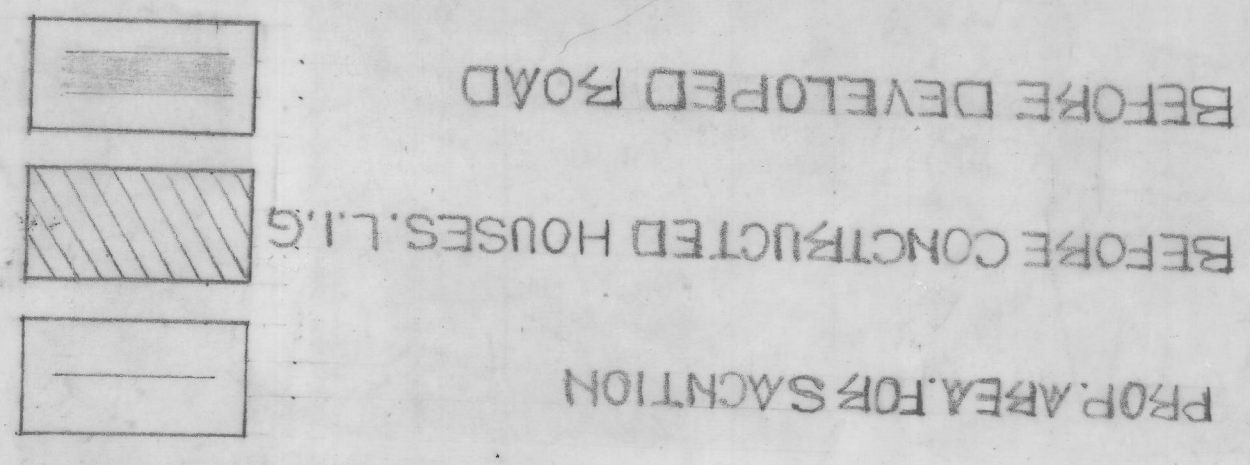


PROP PART LAYOUT PLAN OF MANSAROVER, YOUNA AT DELHI ROAD, MORADABAD.

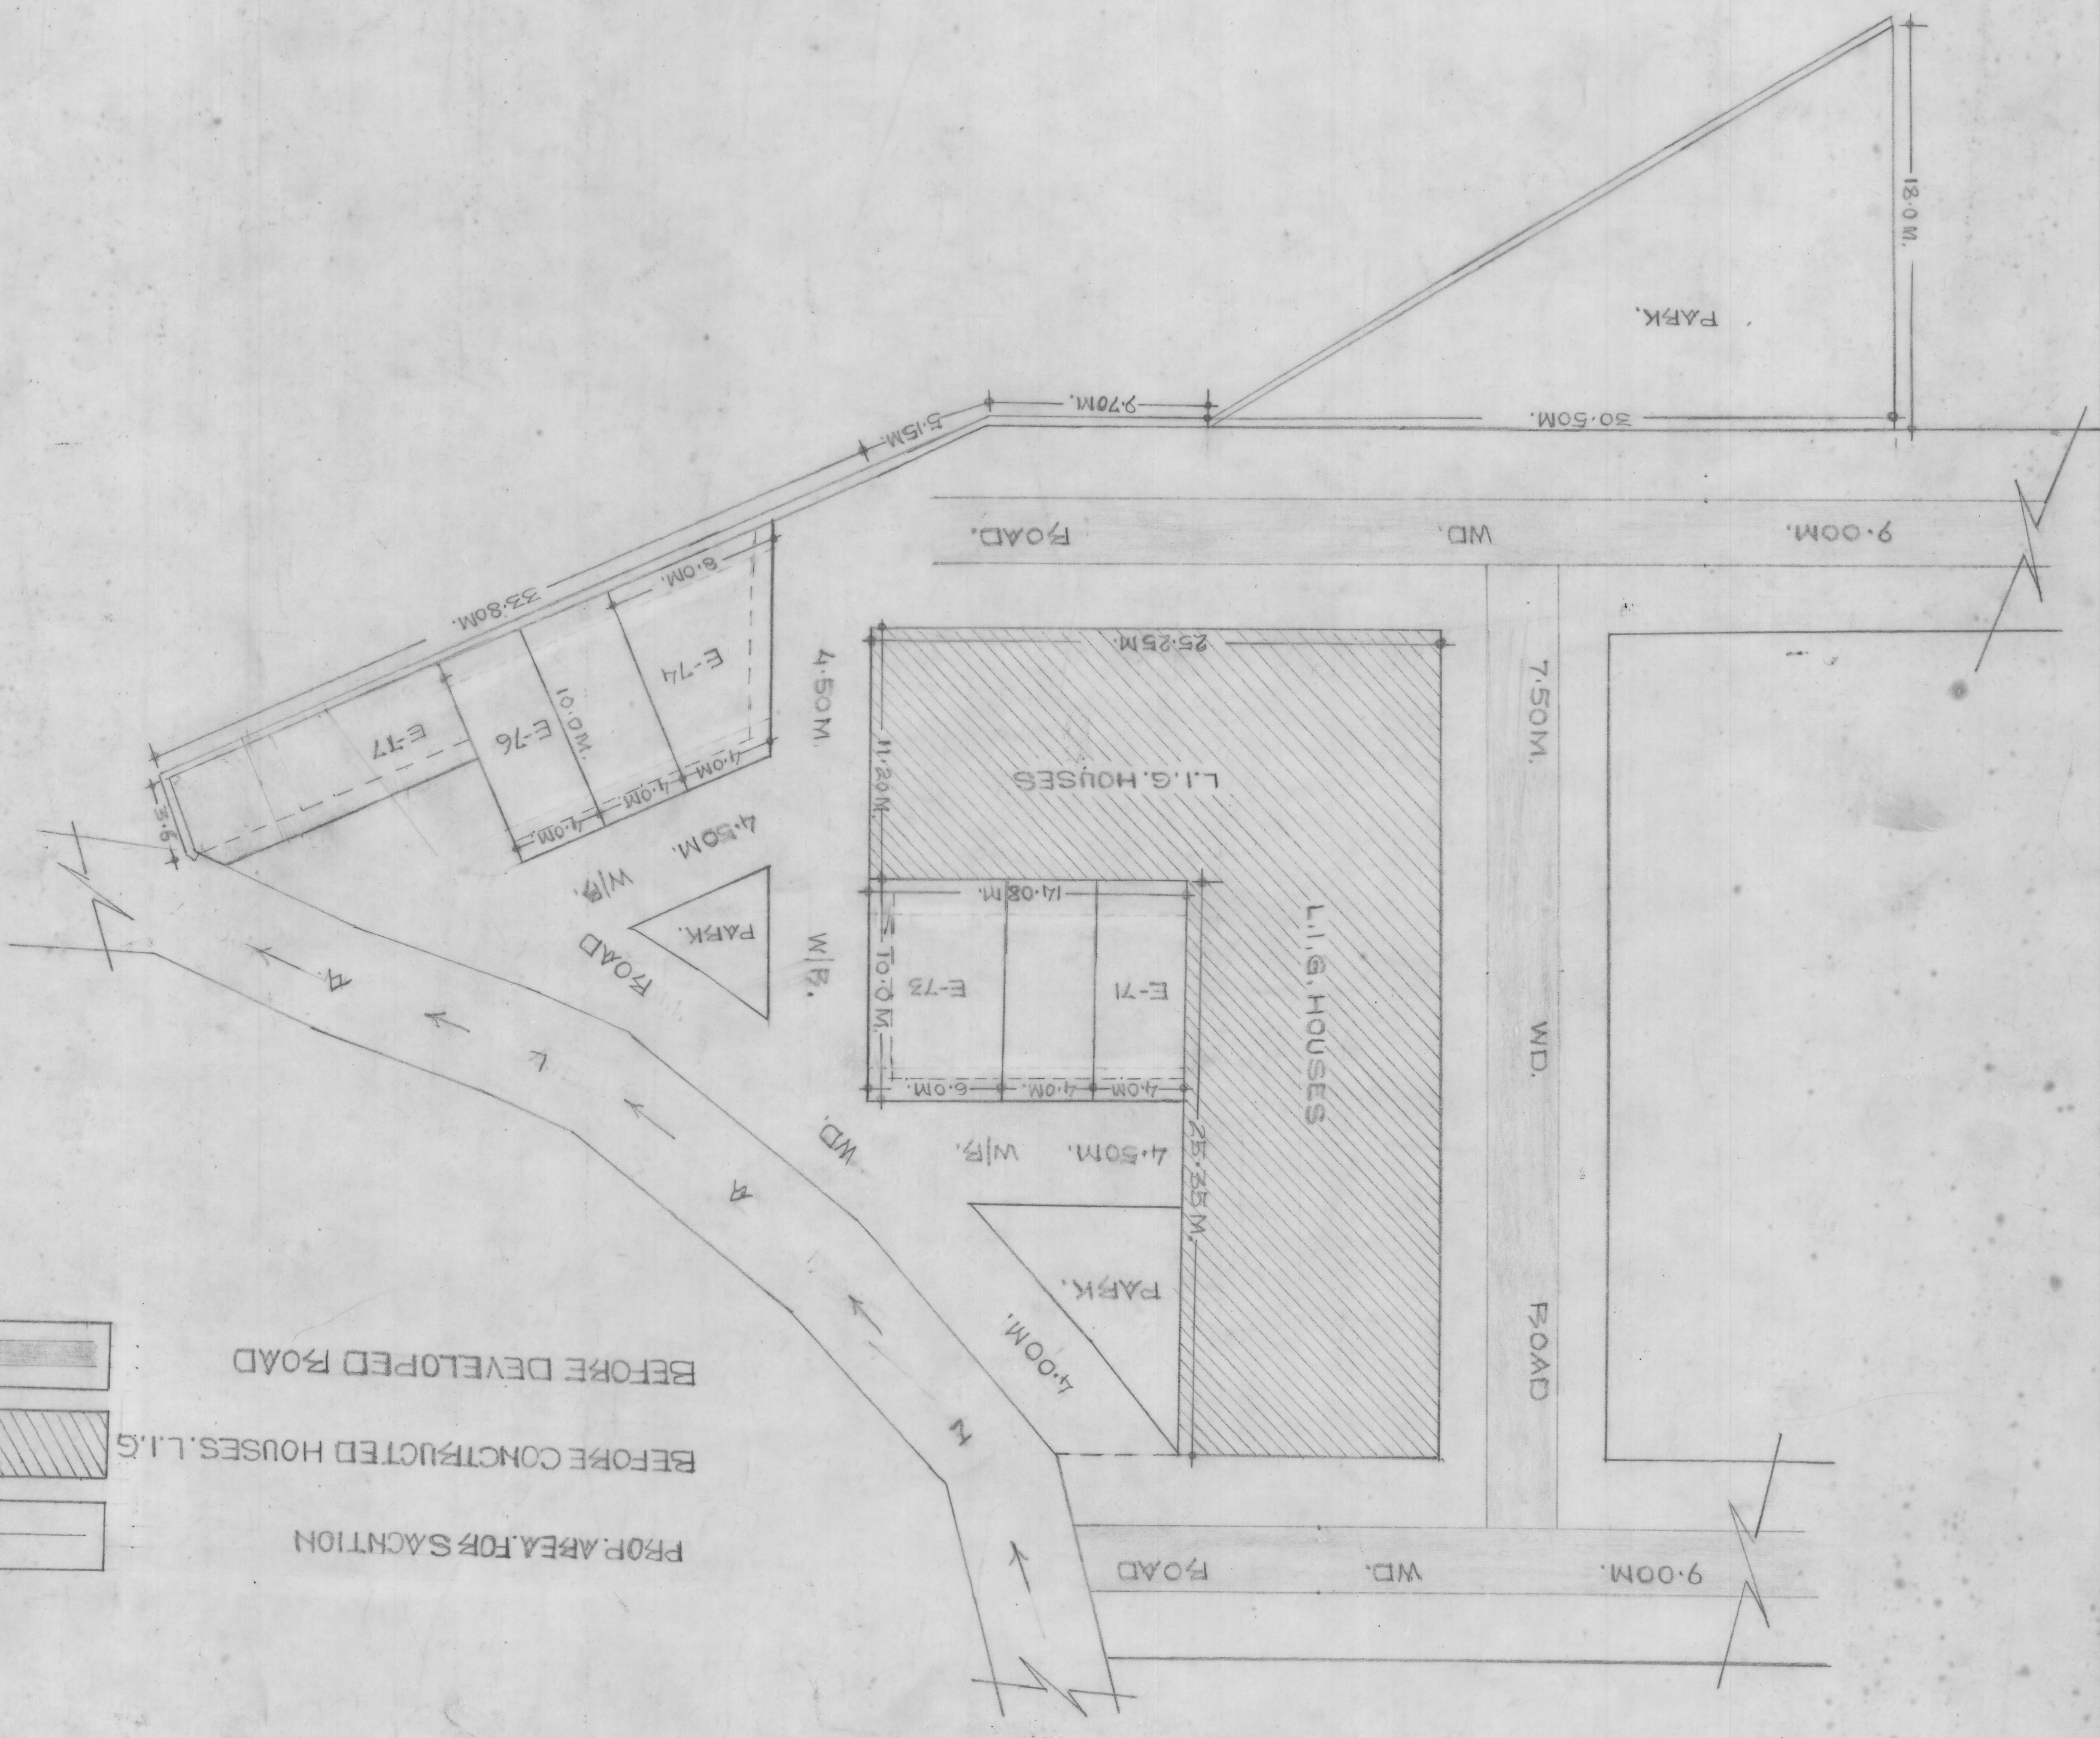

AREA CHART			
S.NO	PARTICULARS	AREA IN PERCENTAGE	SQM.
1.	TOTAL AREA OF LAND	100%	834.34
2.	AREA UNDER PLOTS	38.93%	324.80
3.	AREA UNDER PARK	8.65%	72.20
4.	AREA UNDER ROAD	52.42%	437.24

DETAILS OF PLOTS			
S.NO	TYPE OF PLOT	SIZE	NO. OF PLOT
1.	E-TYPE (E.W.S)	4.0X10.0	7

TOTAL AREA OF SCHEME - 2,68,923.71 M <sup>2</sup>	
1.	AREA UNDER ROAD - 74,576.09 M <sup>2</sup>
2.	AREA UNDER RESI - 12,366.10 M <sup>2</sup>
3.	AREA UNDER PARK - 18,890.65 M <sup>2</sup>
4.	AREA UNDER ROAD - RESI - 18,890.65 M <sup>2</sup>
100% 27.65/-45.86% 7/	

SCALE: 1CM:2M.

NORTH

TRACER: SURVEYOR. 28.4.2002

U.E. A.E.

E.E. S.E.

SECT. 25-2-03

V.C. 20.1.03