


PART LAYOUT PLAN OF BGV-II UNDER UNAUTHORIZED POSSESSION REMOVED & B.B.D. HOUSES PROP. CONSTRUCTED.

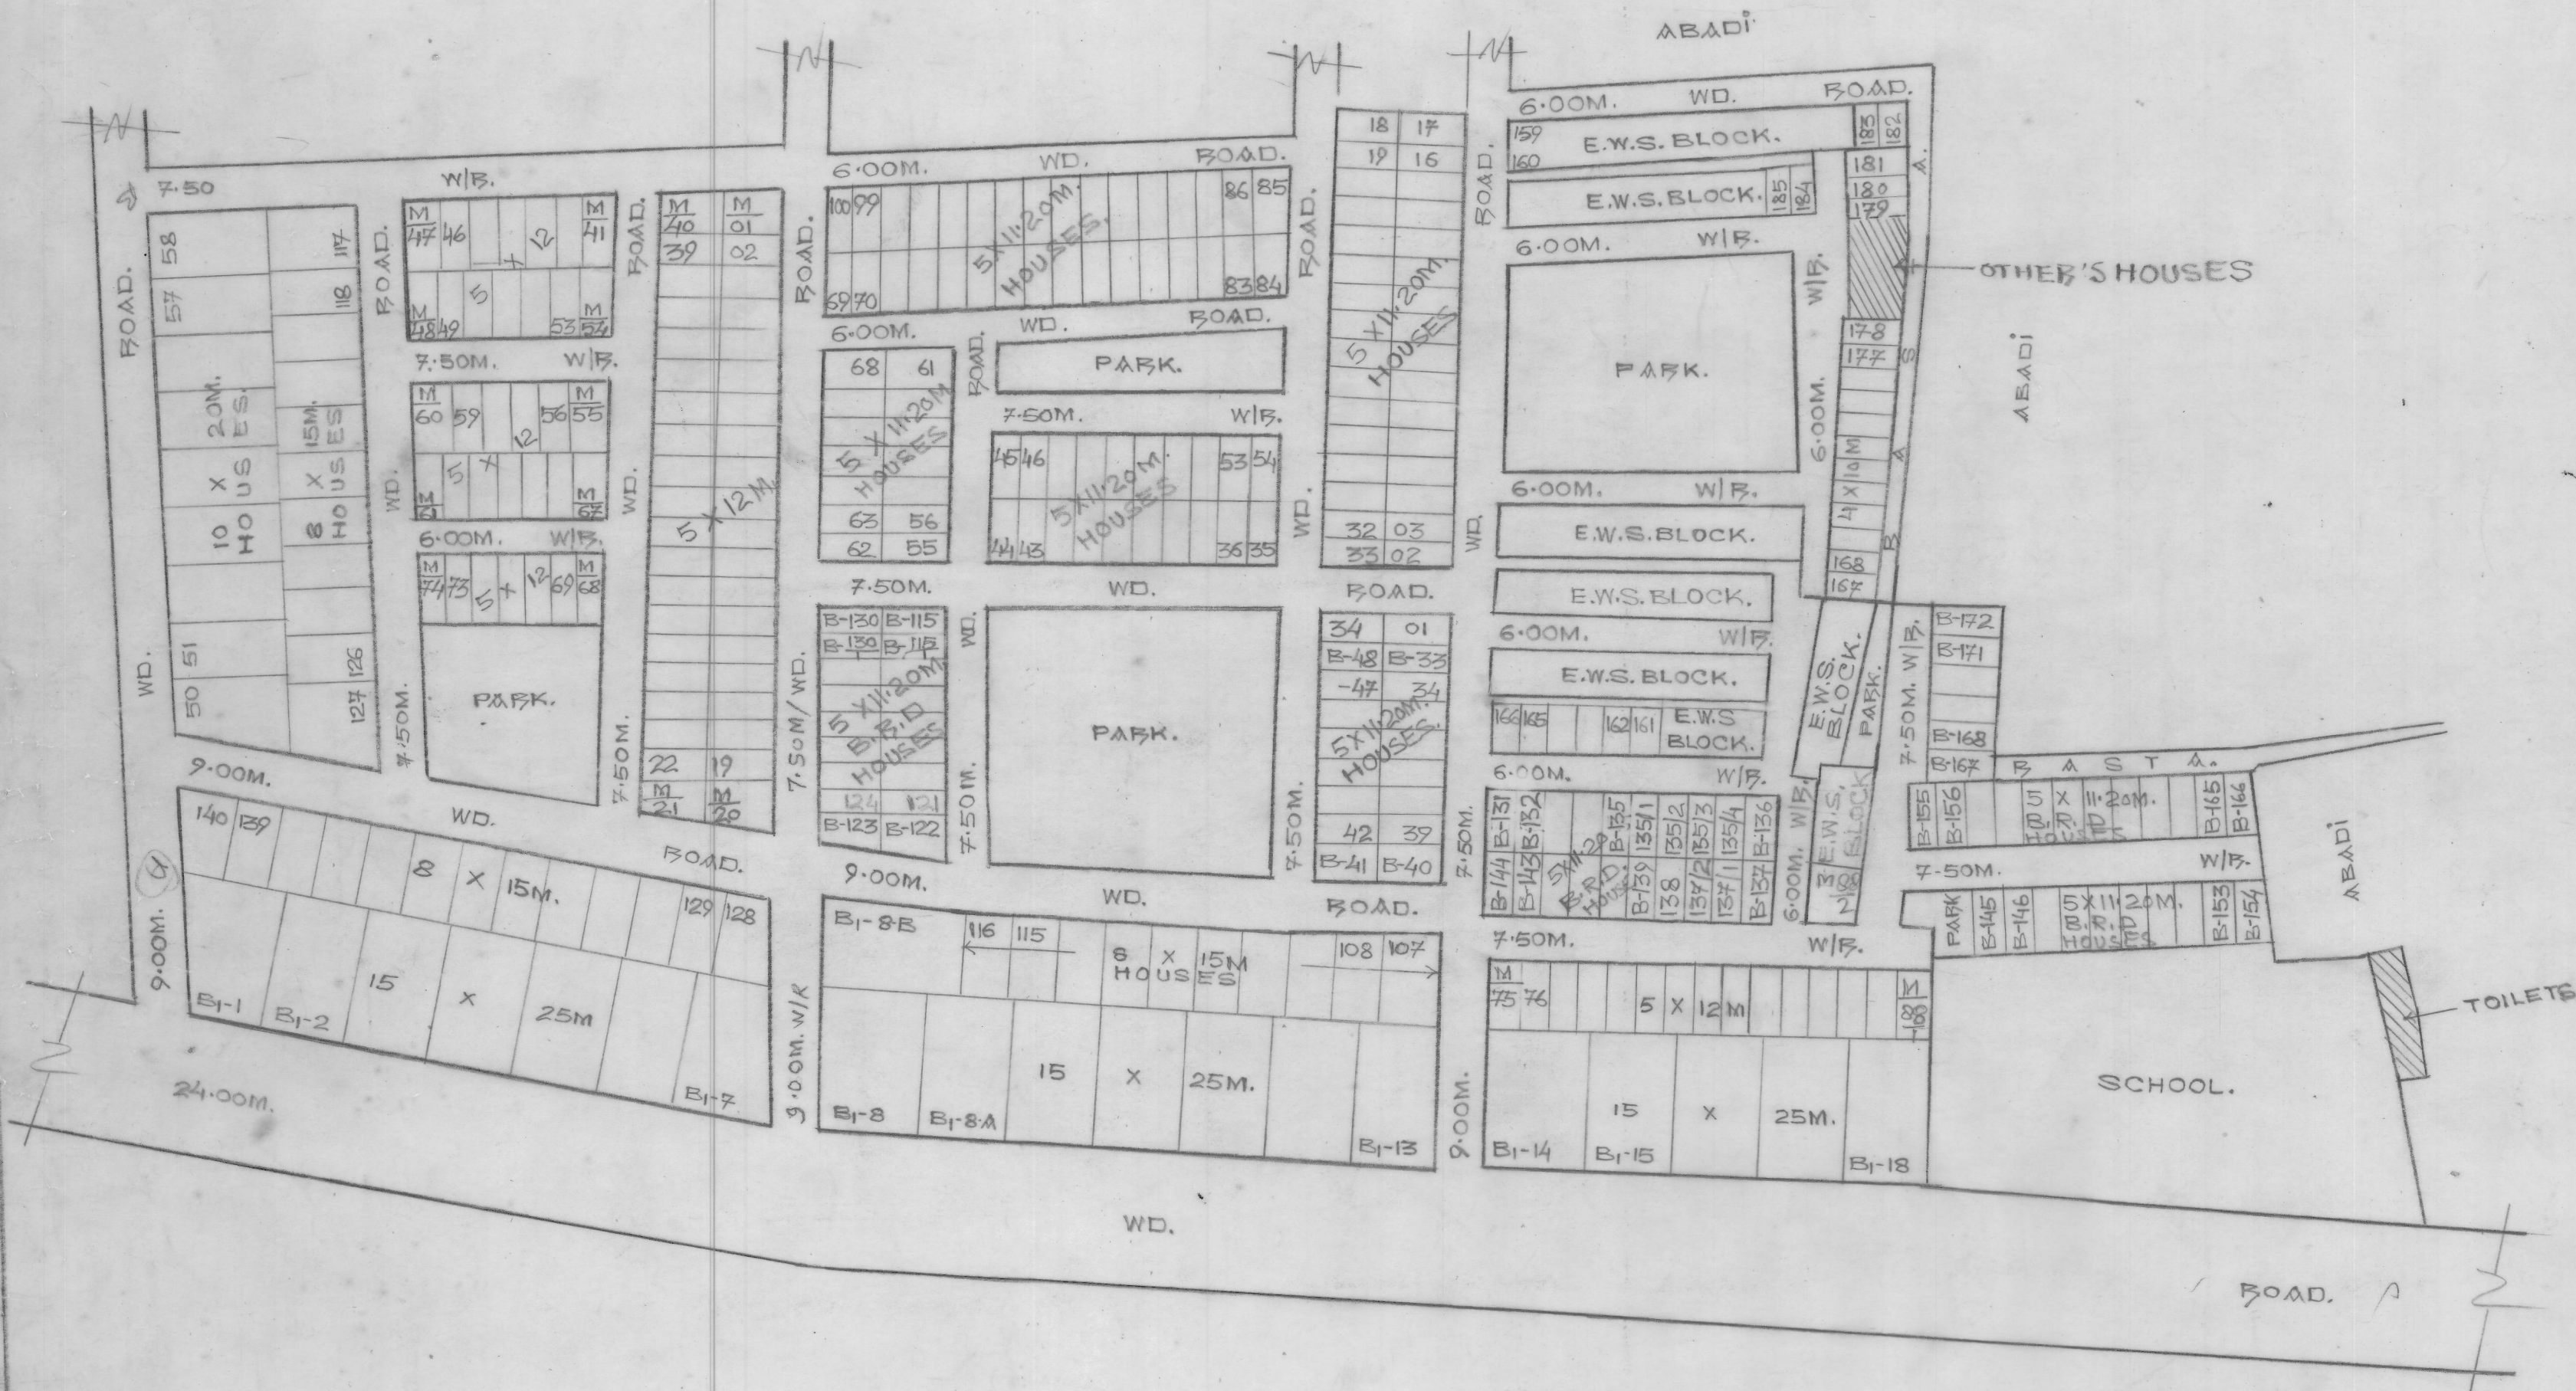

DETAILS OF PLOTS.

S.NO.	CATEGORY	SIZE IN-M.	AREA IN SQM.	NO.OF PLOTS.
1		15X25	375.00	20
2		8X15	120.00	13
3		5X12	60.00	95
4		4X10	40.00	25

DETAILS OF HOUSES.

S.NO.	CATEGORY.	SIZE IN-M.	AREA IN-SQM.	NO.OF HOUSE
1.		10X20	200.00	9
2.		8X15	120.00.	21
3.		5X11-20	56.00	176
4.	E.W.S.			

NOTE: - UNDER B.B.D. ONLY NO. OF HOUSES. TOTAL NO. - 76

NORTH.

SCALE - 1CM. = 10M.

TRACER.

SURVEYOR.

U.E.

A.E.

A.T.P.

E.E.

C.E.

SECT.

Y.C.