


PROP. BUILDING PLAN
 COMMERCIAL COMPLEX
 AT RAM GANGAVIHARI
 KANTH ROAD

AREA CHART

COVERED AREA AT F.F. - 2961 M²
 No. OF OFFICE - 9

DRAWING - F.F. PLAN

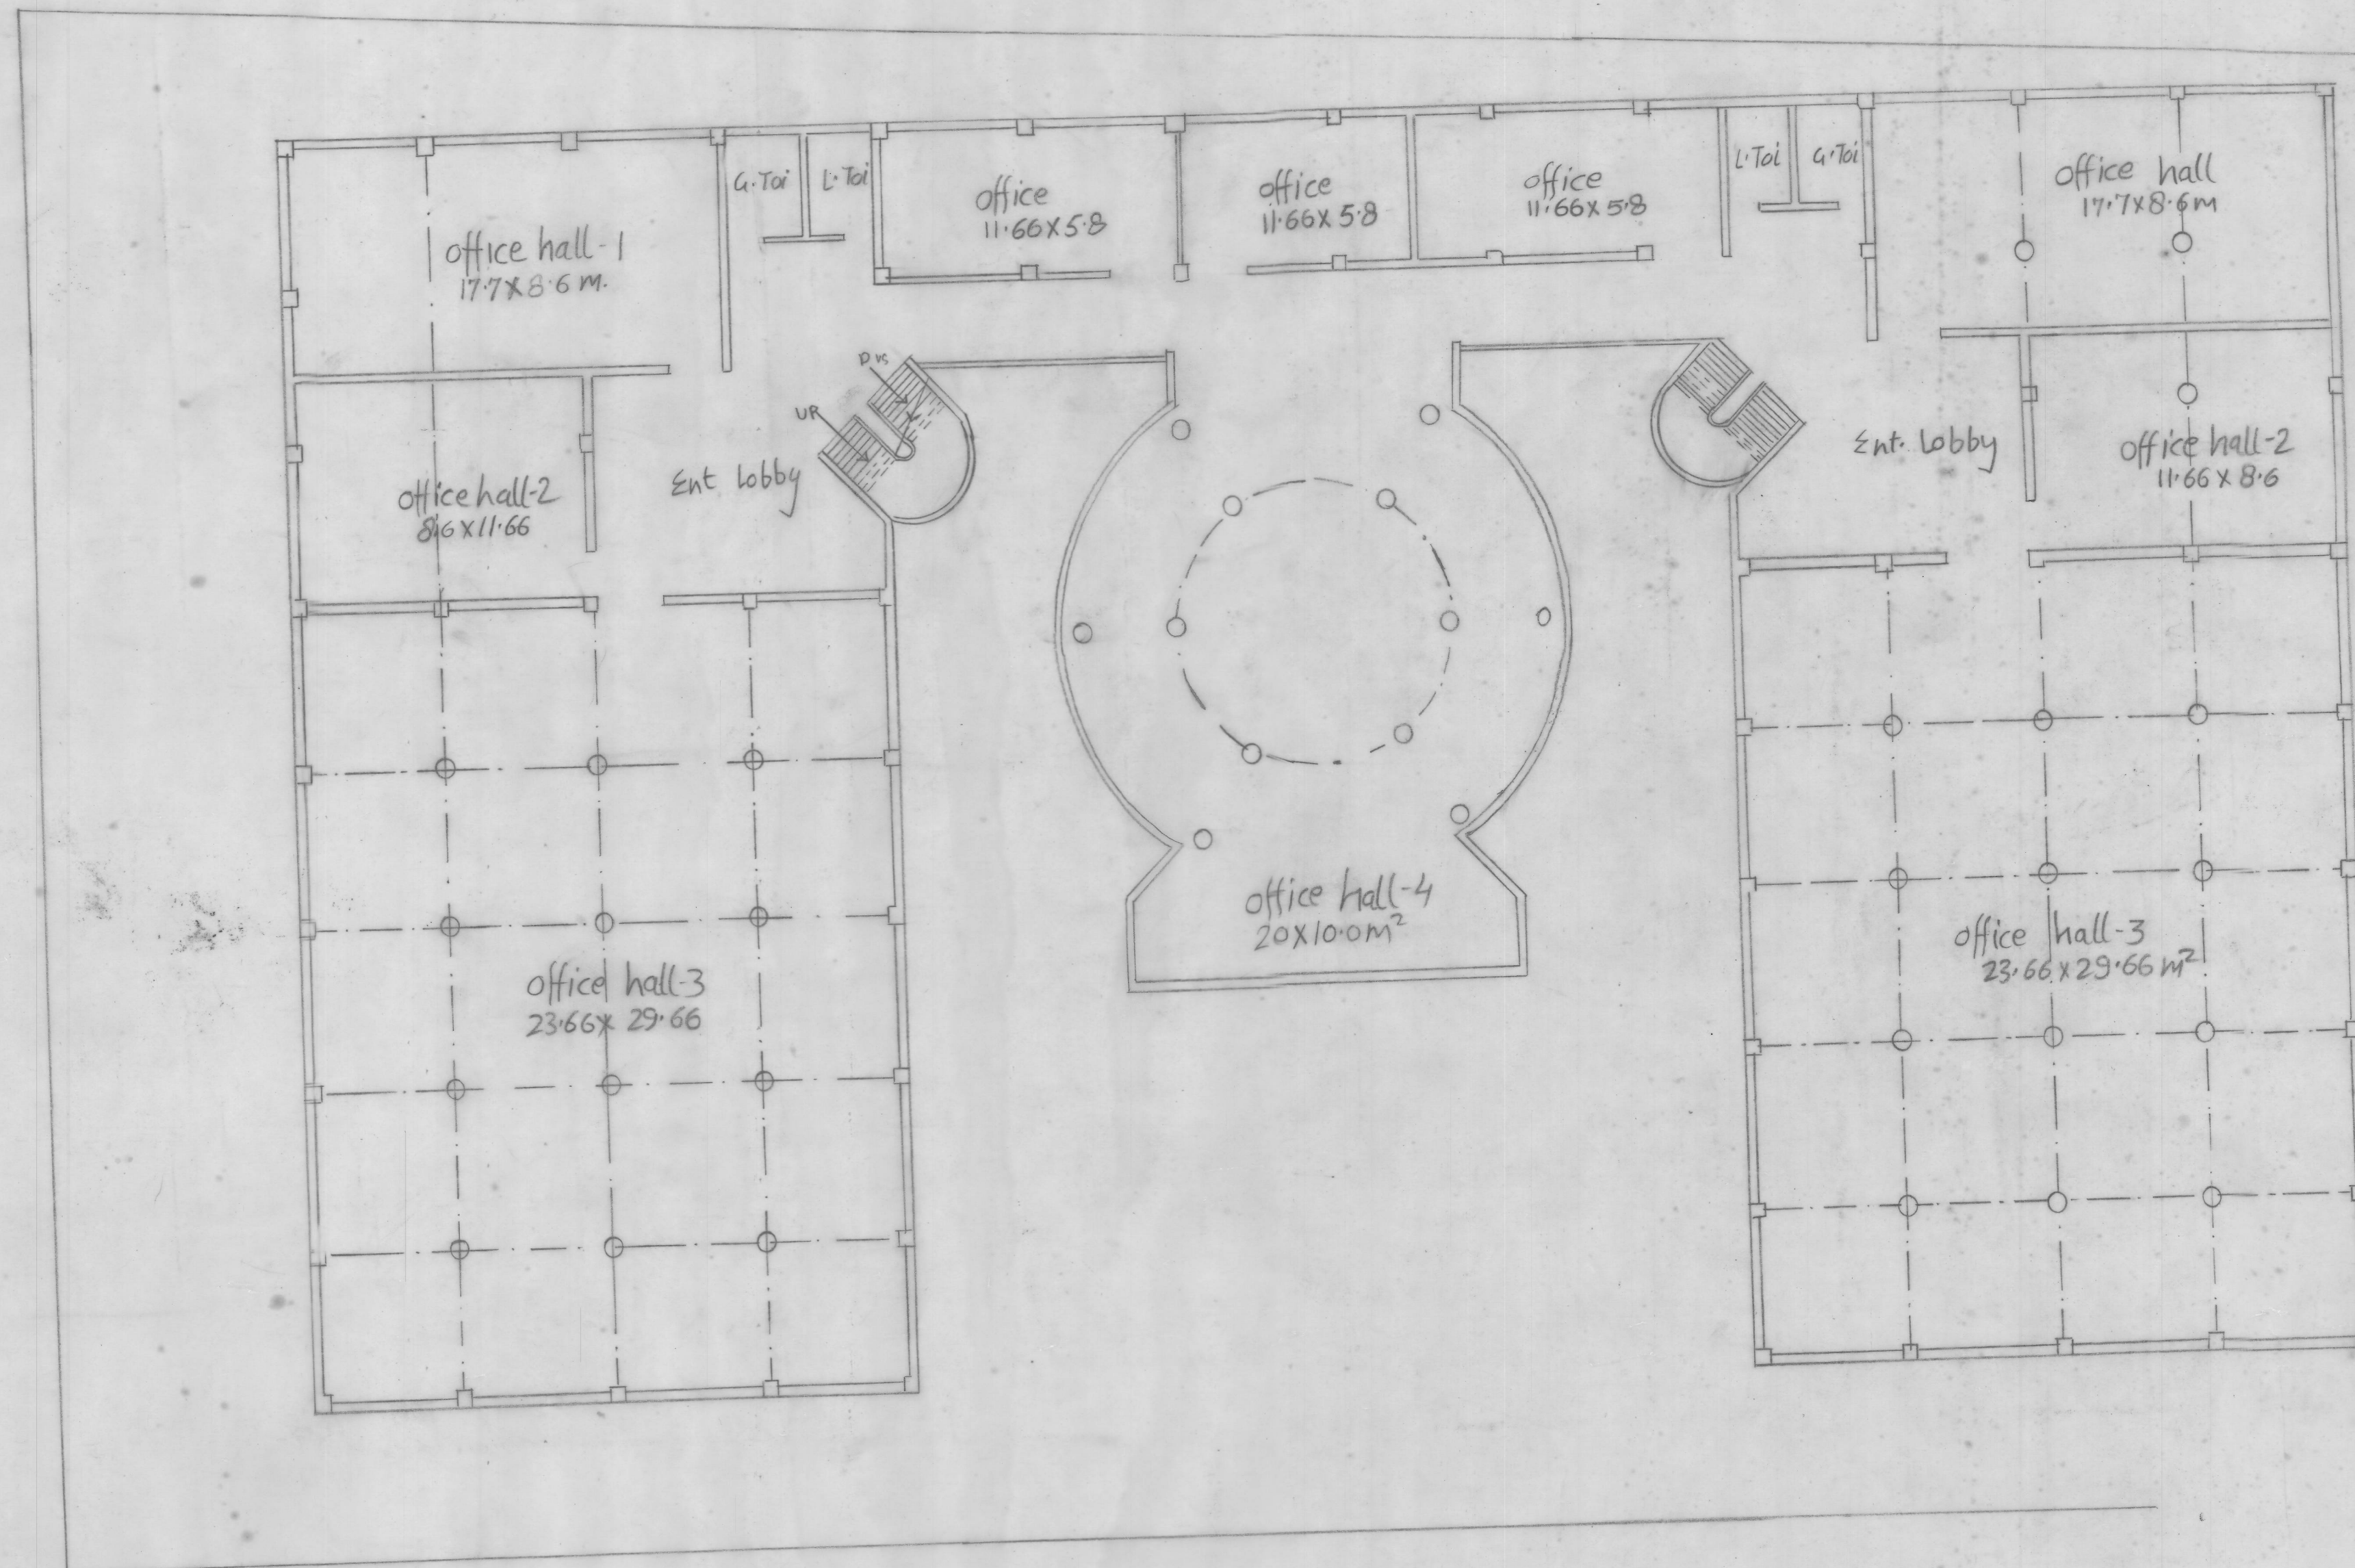

TRACER	D/MAN	J.E.
--------	-------	------

A.E.	A.T.P.
------	--------

E.E.	C.E.
------	------

SACHIV	V.C.
--------	------