

Y19

Y18

Y17


Y16

Y15

Y14

# 1 BULK SALE

FOR FUTURE COMMERCIAL SALE

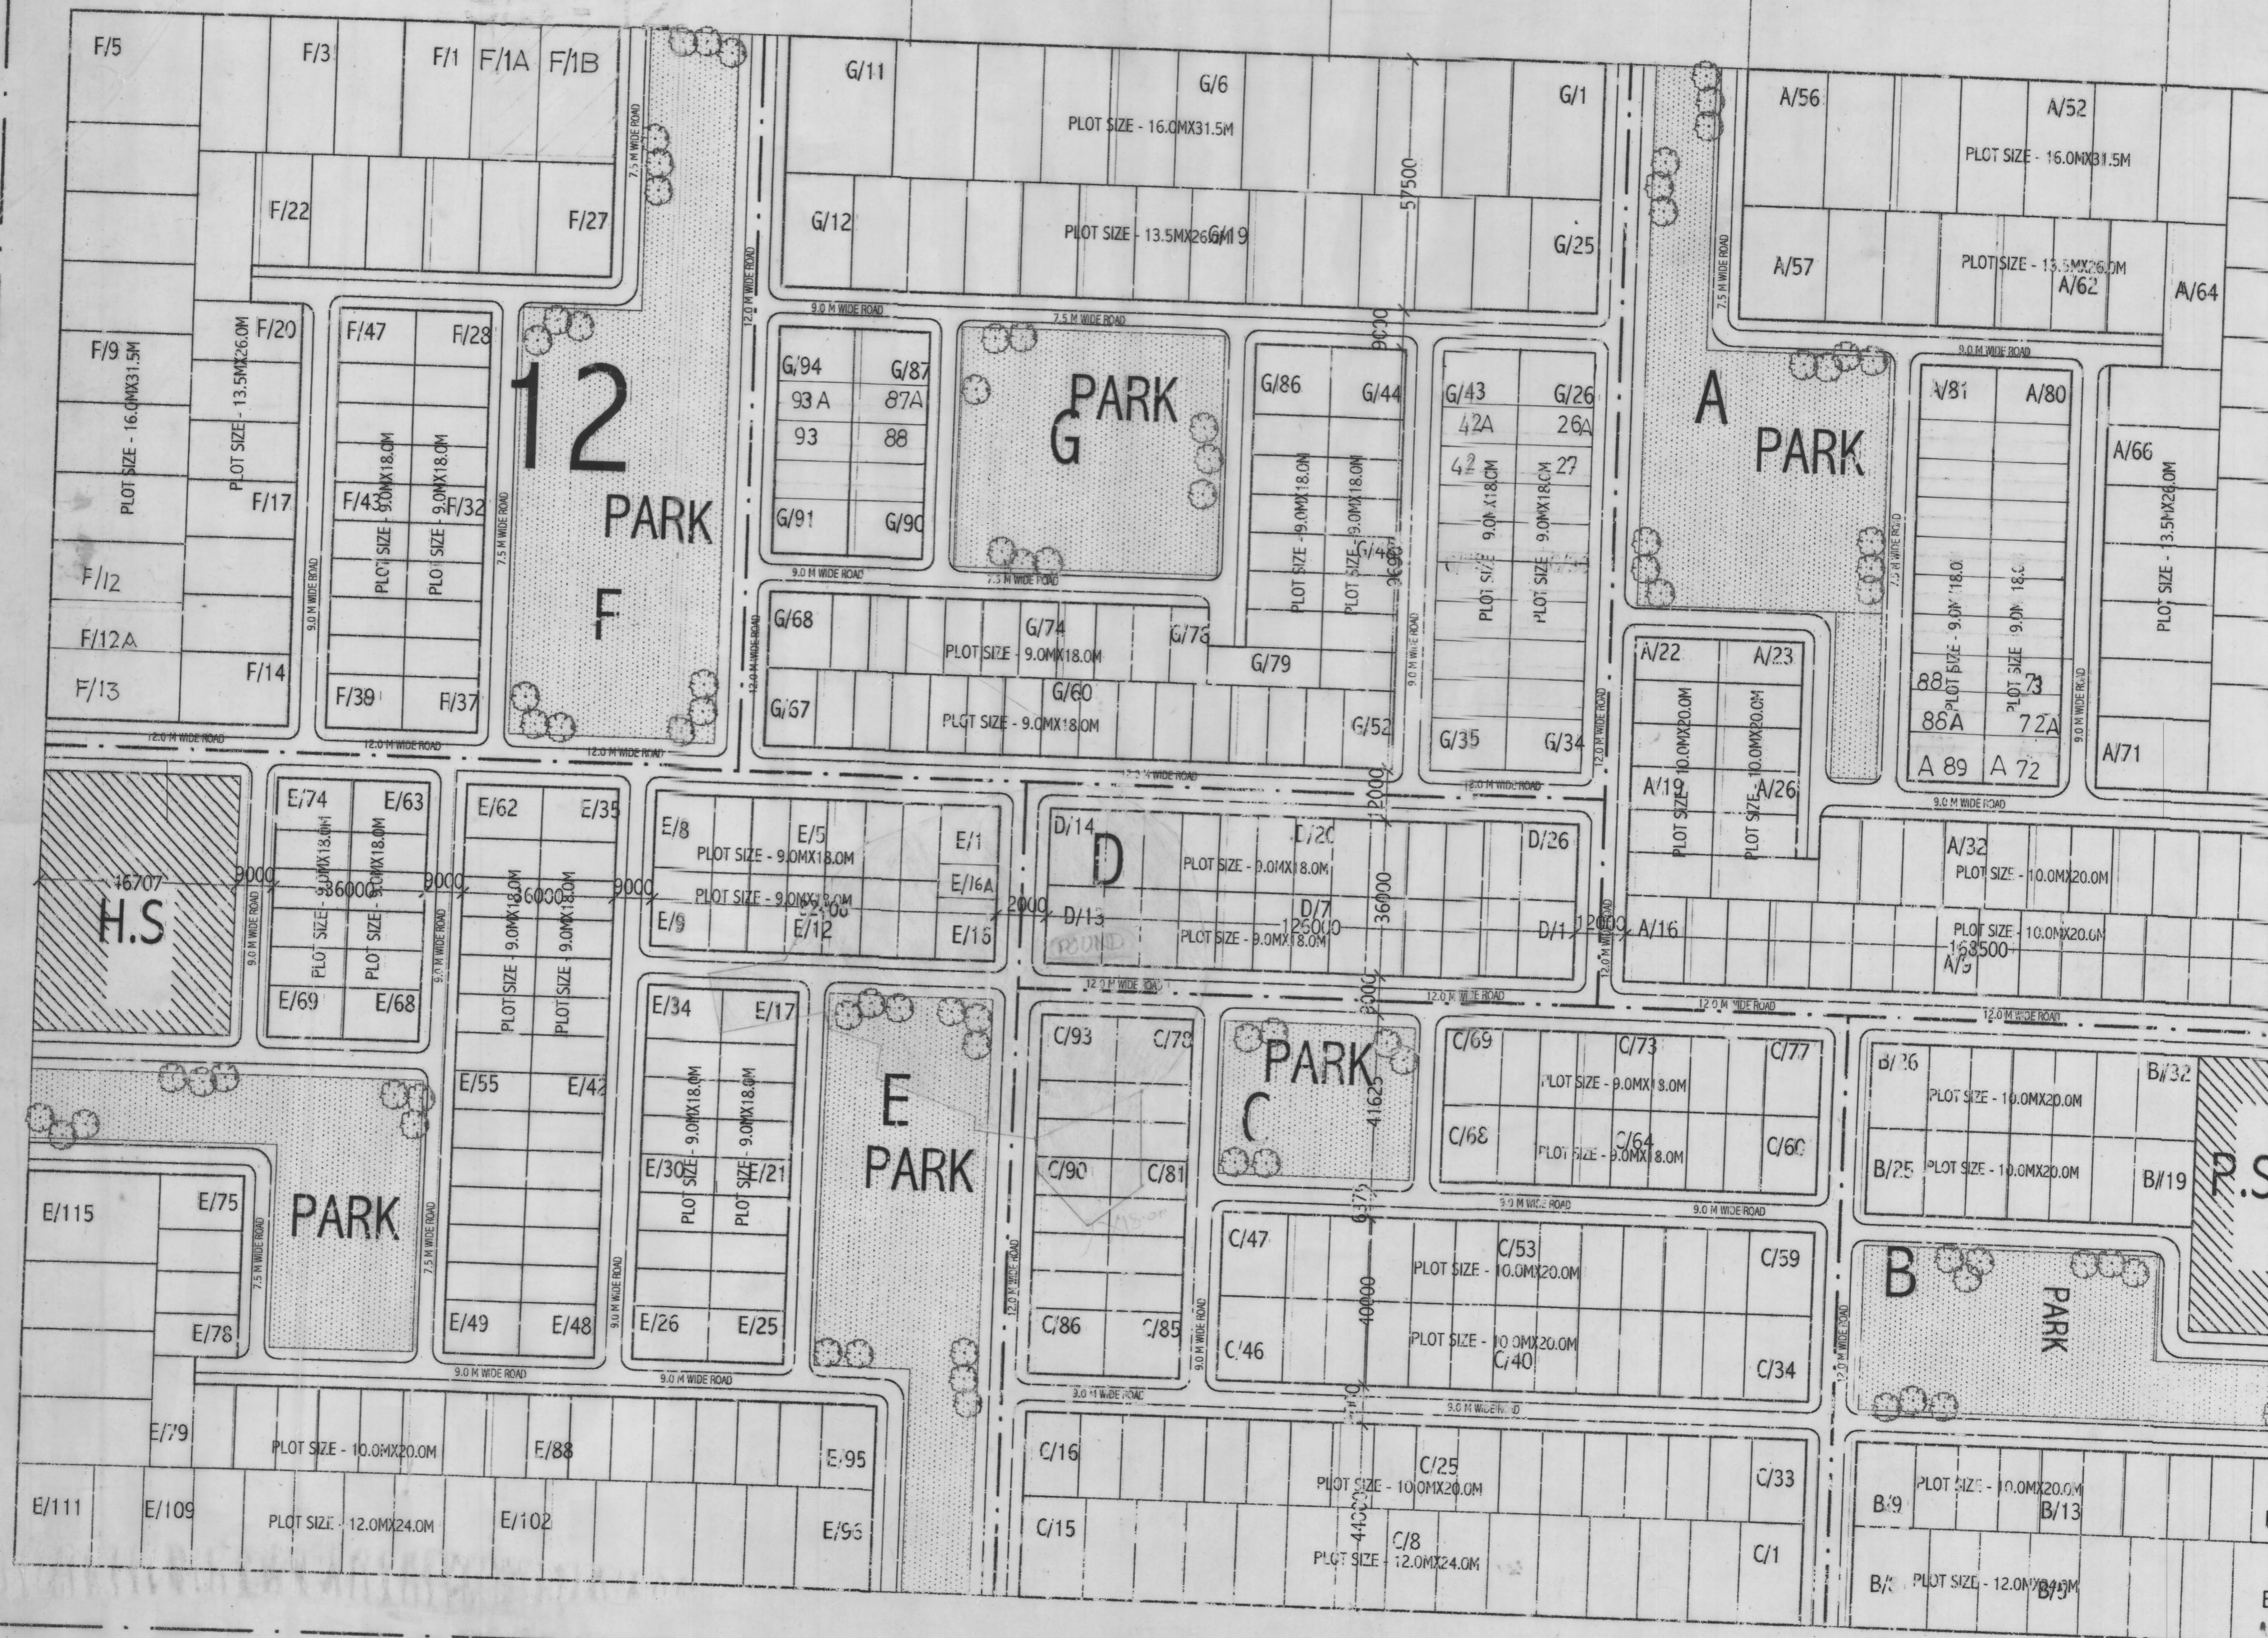

# 13

S.No.	TYPE	SIZE/AREA	SECT./POCKET	PLOTS	T. PLOTS
1.	H-1-G.(A)	16.0x31.50M (504.0m <sup>2</sup> )	12 A	A-41ToA56 = 16	44.0
			12 E	E-112ToE-115 = 04	
			12 F	F-11ToF-13 = 13	
			12 G.	G-11ToG-11 = 11	

S.No.	TYPE	SIZE/AREA	SECT./POCKET	PLOTS	T. PLOTS
D2	H-1-G.(B)	13.50x26.0M (351.0m <sup>2</sup> )	12 A	A-57ToA-71 = 15	43
			12 F	F-14ToF-27 = 14	
			12 G.	G-12ToG-25 = 14	
03	H-1-G.(C)	12.0x24.0M 288.0m <sup>2</sup>	12 B	B-1ToB-8 = 08	39
			12 C	C-1ToC-15 = 15	
			12 E	E-7ToE-11 = 16	
			12 A	A-1ToA-40 = 40	
04	H-1-G.(H)	10.0x20.0M 200.0m <sup>2</sup>	12 B	B-9ToB-32 = 24	129
			12 C	C-16ToC-59 = 44	
			12 E	E-75ToE-95 = 21	
			12 A	A-1ToA-40 = 40	

S.No.	TYPE	SIZE/AREA	SECT./POCKET	PLOTS	T. PLOTS
05	H-1-G.(D)	9.0x18.0M 162.0m <sup>2</sup>	12 A	A-72ToA-89 = 18	44
			12 C	C-60ToC93 = 34	
			12 D	D-1ToD-26 = 26	
			12 E	E-1ToE-74 = 74	
			12 F	F-28ToF-47 = 20	241
			12 G.	G-26ToG-94 = 69	