


SECTOR-05/VILL. MATA KI MILAK

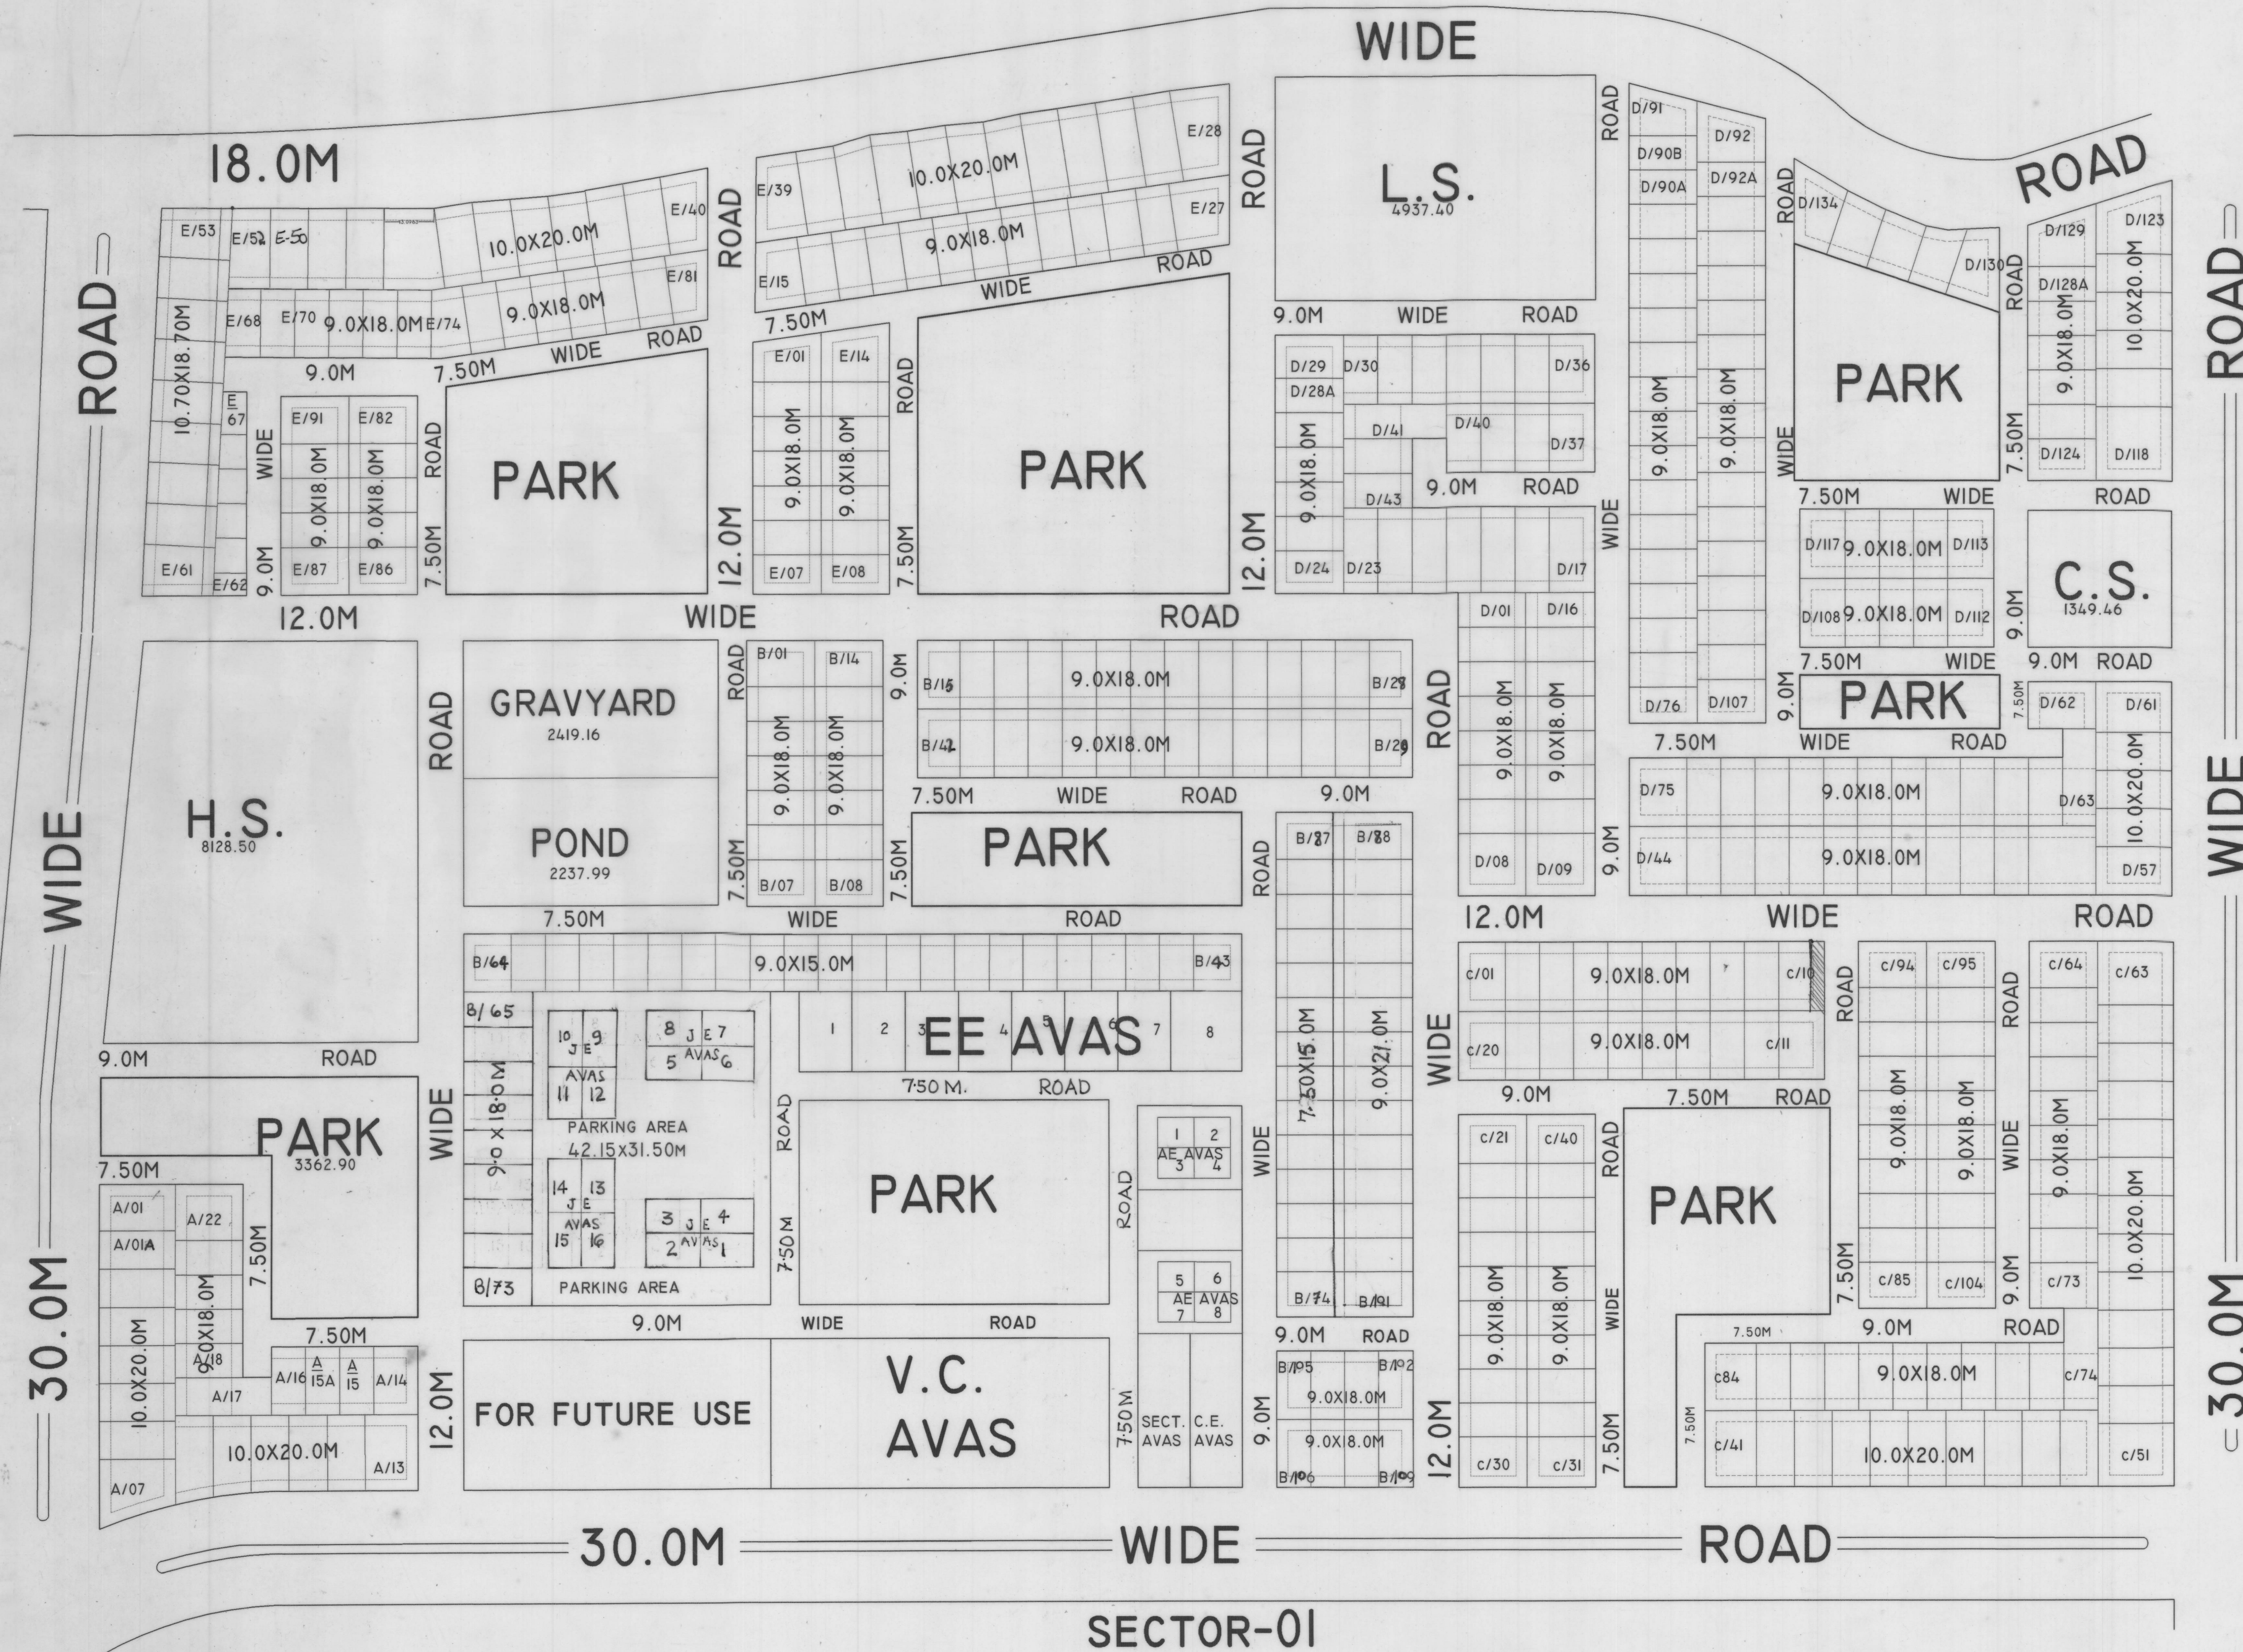


EXISTING & PROPOSED LAYOUT PLAN OF SECTOR-06 NEW MORADABAD DELHI ROAD, MORADABAD

AREA SCHEDULE		%
TOTAL AREA IN SECTOR-06 =	189010.00	100.00
AREA UNDER RESIDENTIAL USE=	107397.32	56.82
AREA UNDER ROAD USE=	37177.66	19.67
AREA UNDER PARK USE=	25362.51	13.42
AREA UNDER H.S. USE=	8128.50	4.30
AREA UNDER C.S. USE=	1349.46	0.72
AREA UNDER L.S. USE=	4937.40	2.61
AREA UNDER GRAVYARD=	2419.16	1.28
AREA UNDER POND USE=	2237.99	1.18

DETAILS INFORMATION	
NO OF PLOTS IN SECTOR-06A	24
NO OF PLOTS IN SECTOR-06B	109
NO OF PLOTS IN SECTOR-06C	104
NO OF PLOTS IN SECTOR-06D	139
NO OF PLOTS IN SECTOR-06E	80

TOTAL PLOTS IN SECTOR = 456

MISSING NUMBER-E/51
 C-10 PROPOSED CONV. SHOPS (संशोधन-1)
 नोट-उपाध्यक्ष महोदय के आदेश दि. 16-6-2017 को अंतिम स्वीकृत किया गया।
 Handwritten: TRACER, T.P.

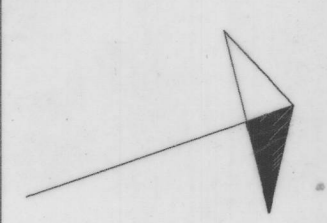NORTH SCALE

 1:1000
 (VIJAY KUMAR DUBEY) DRAUGHTSMAN

(VINOD KUMAR SAXENA) ASST. TOWN PLANNER
 (ARVIND RASTOGI) CHIEF TOWN PLANNER

(PRADIP KUMAR) SECRETARY
 (C.L. SHEKHAR) VICE CHAIRMAN

M D A , MORADABAD