

KANTH-ROAD MORADABAD

SCHEDULE-OF-AREA A (66.126) ACRES

SN	DESCRIPTION	AREA IN M ²
----	-------------	------------------------

1	TOTAL-AREA-OF-SCHEME	263568.50
2	AREA UNDER ROAD	96300.50
3	AREA UNDER PARK	28978.0
4	AREA UNDER-SCHOOL	10287.0
5	AREA UNDER L. SHOP	02088.0
6	AREA UNDER CONVS.	1913.0
7	AREA UNDER P. PUMP	1250.0
8	AREA UNDER-TEHSEEL	5750.0
9	AREA UNDER-RESIDENTIAL	116539.0
10	GREEN-PARK	40110

SN	TYPE	SIZE	AREA	NO/P
----	------	------	------	------


1	Z ₂	15X25	375	05
2	Z ₁	12X25	300	37
3	Z ₁	10X25	250	31
4	A ₂	10X20	200	115
5	A ₁	9X18	162	36
6	B ₂	8X15	120	207
7	B ₁	6X12	72	179
8	C ₂	5X12	60	36
9	C ₁	5X10	50	257
10	D ₂	4X10	40	65
11	D ₁	36X1	36	152

DETAILS OF MISSING NUMBERS OF PLOTS

SN	CATEGORY	PLOT NO.	TOTAL
1	Z	26	01
2	A-2	59, 60	02
3	B-2	127, 129, 141, 142	04
4	B-1	157, 162, 175, 176, 184	05
5	C-2	02	01
6	C-1	10, 11, 12, 13, 17, 18, 39, 40	08
7	D-2	147, 27, 28, 44, 45, 74, 75, 106, 116, 117, 118, 119, 120, 121, 122, 123, 124, 125, 126, 146	25
TOTAL PLOTS			46

1 MISSING NO. POCKET SHOWN AS.

2. DISPUTED

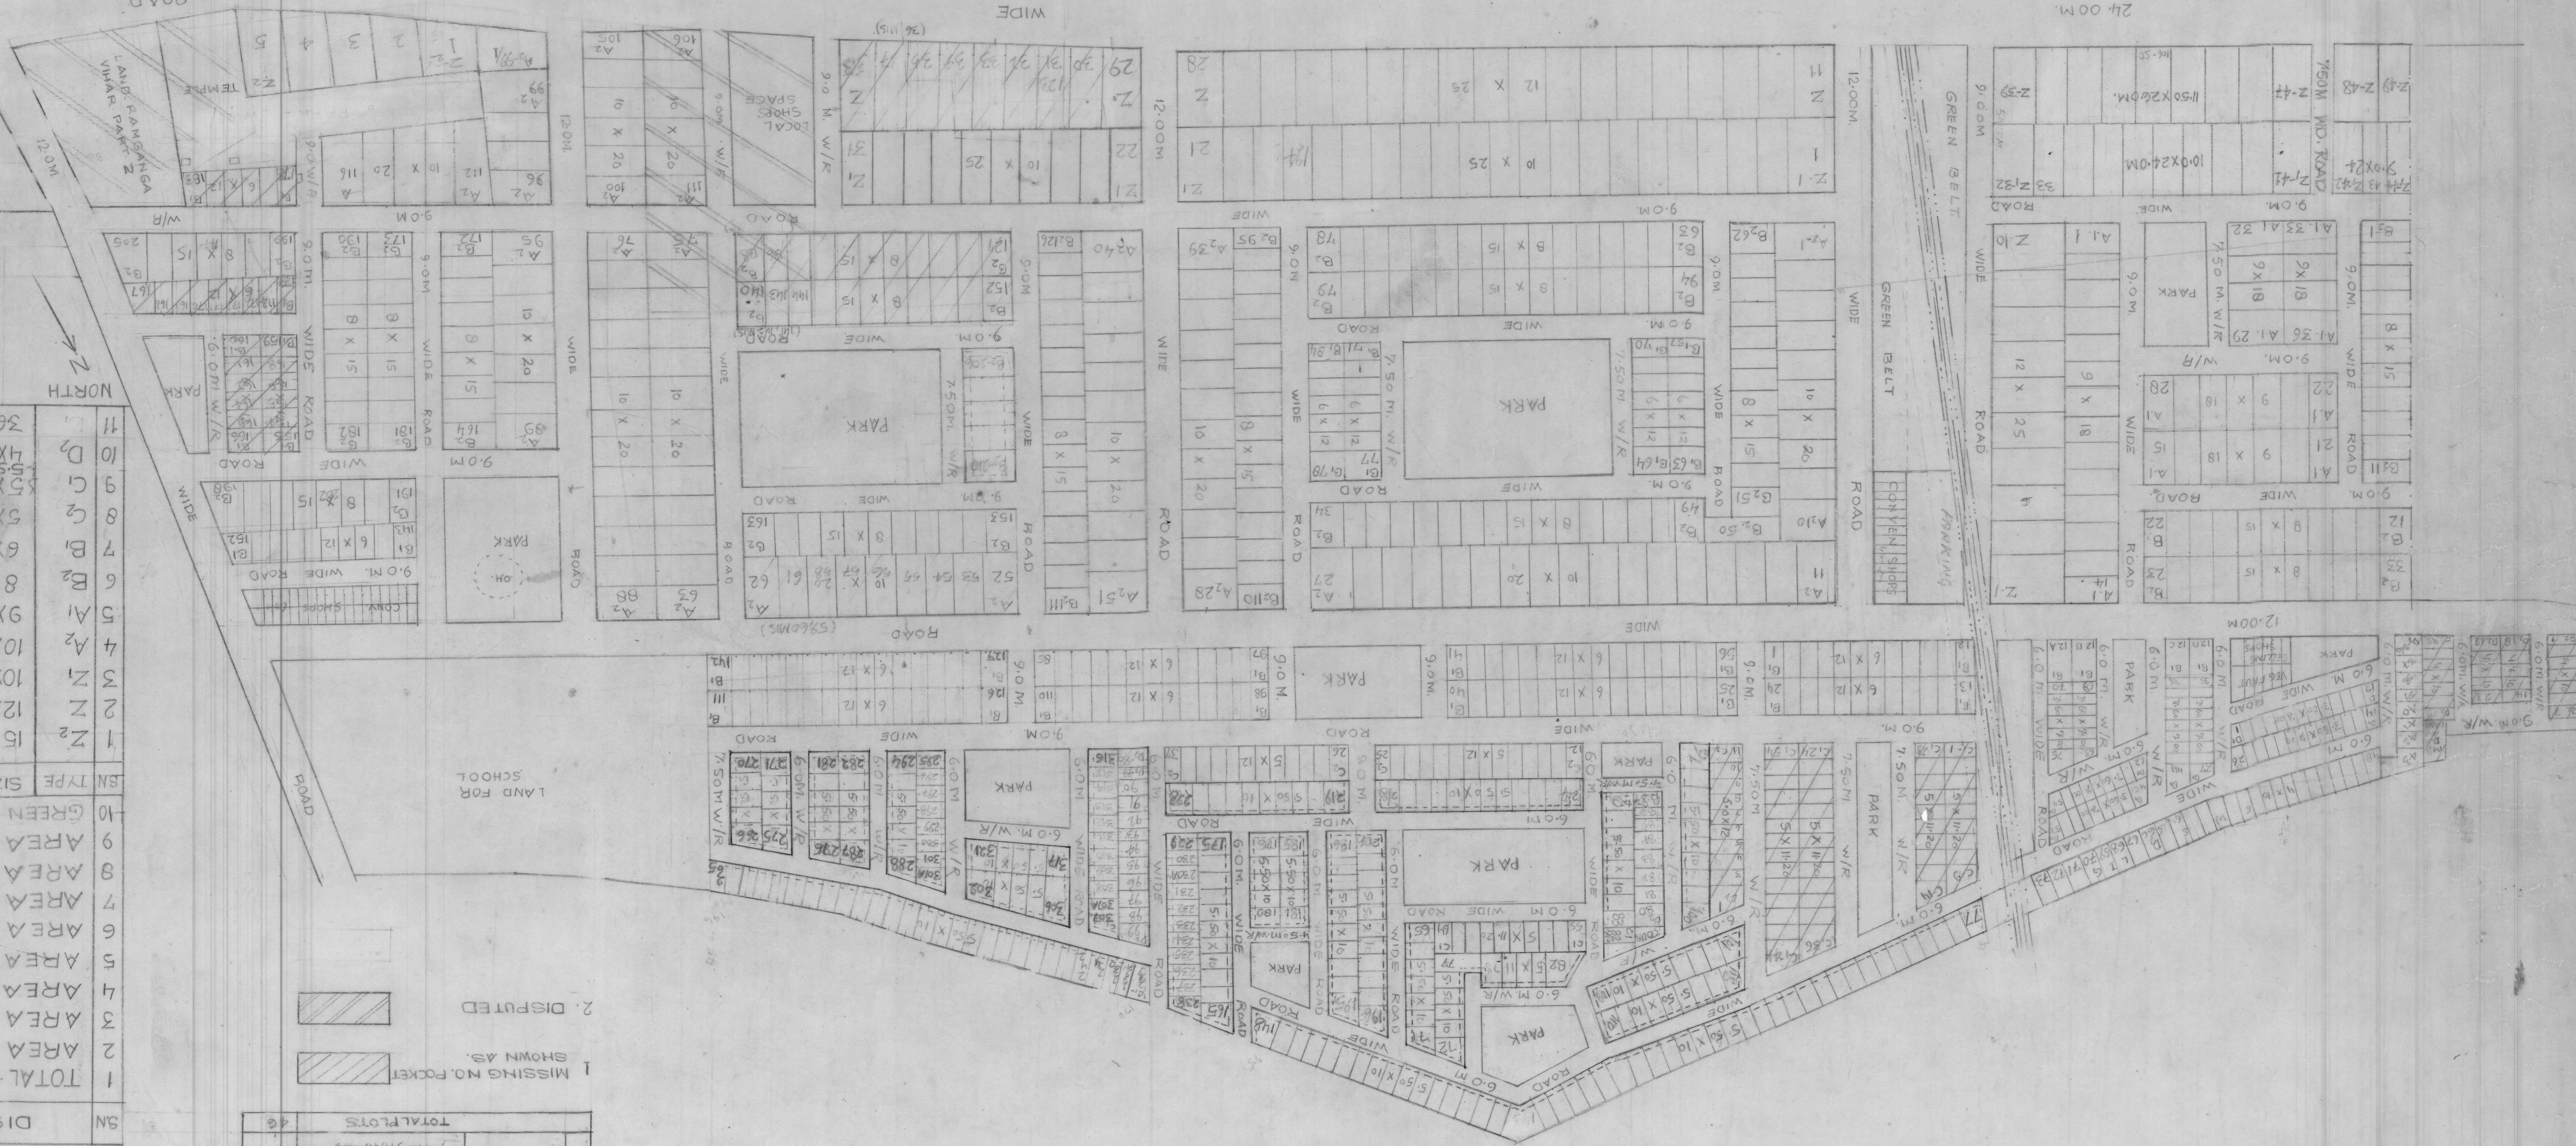

NORTH

REVISION NO. 2

SECT. 8.12.2000

VC. 20.12.2000
SECT. 8.12.2000
C.E. 8.12.2000
E.E. 8.12.2000
A.E. 8.12.2000
A.T.P. 8.12.2000
DIMM
SURVEYOR
TRACER
C.A.
C.A.
C.A.