



SECTOR-10

ROAD 30.0 MTS WIDE

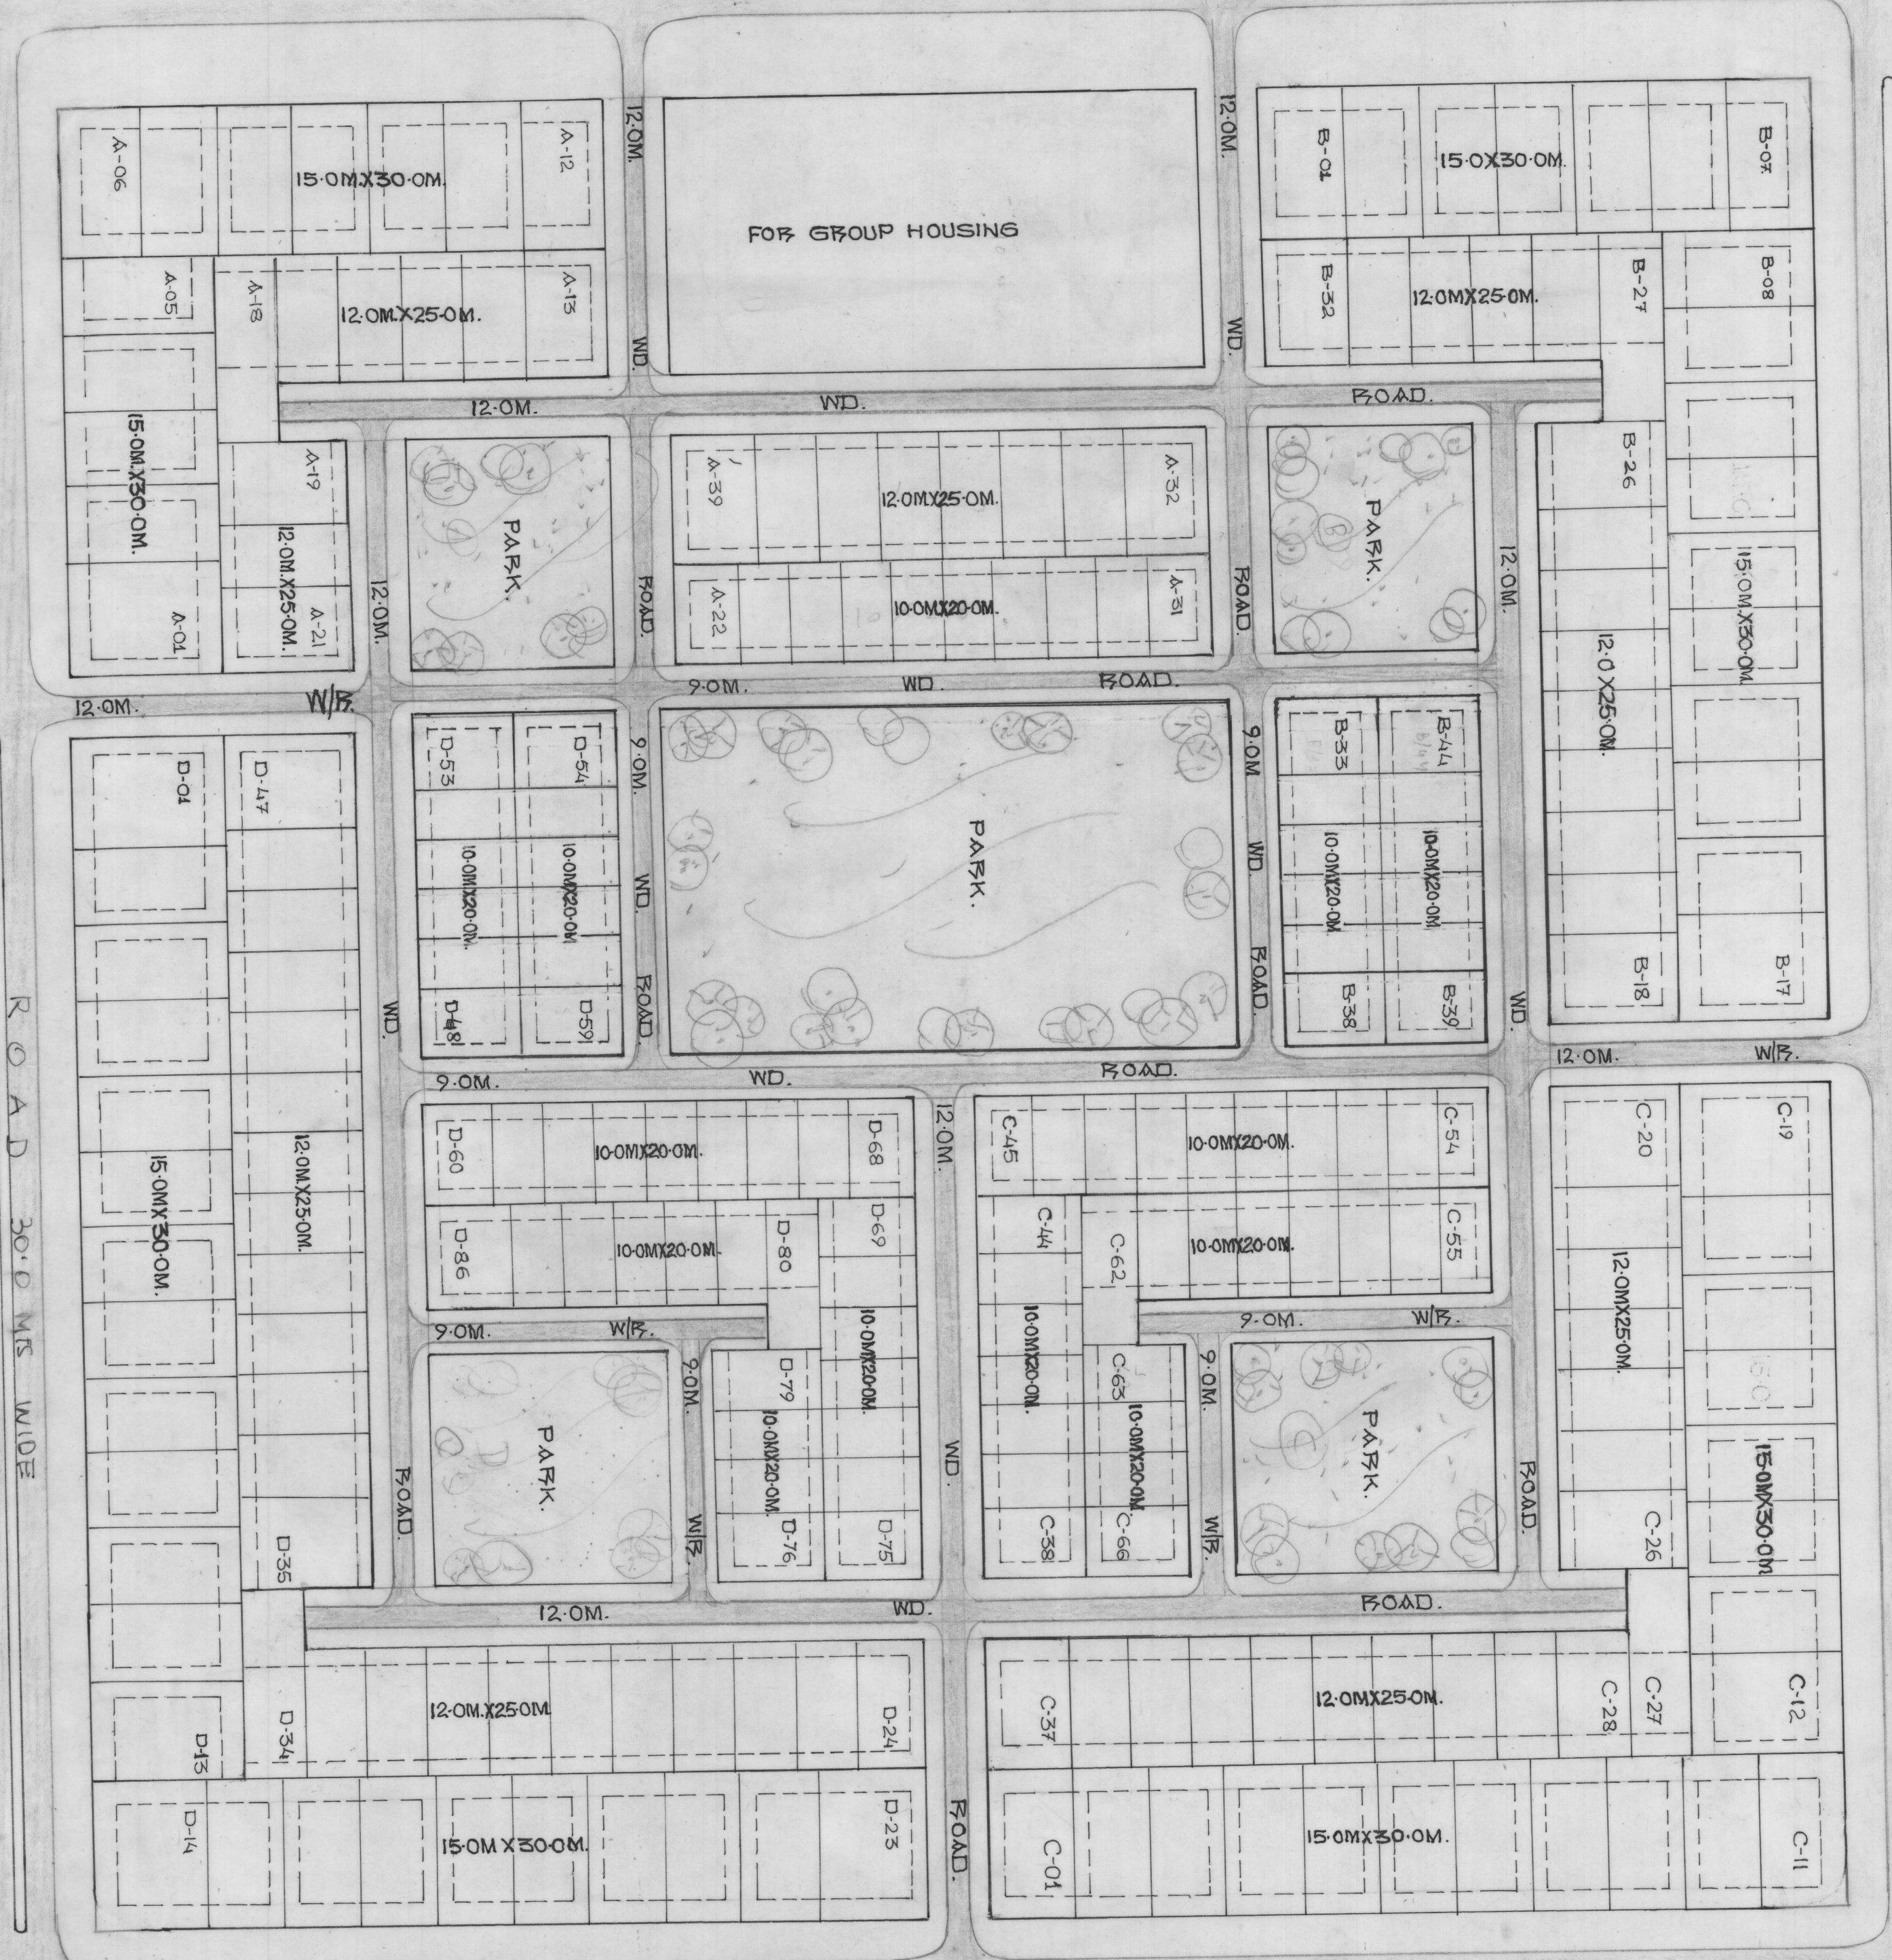


SECTOR-14

ROAD 30.0 MTS WIDE

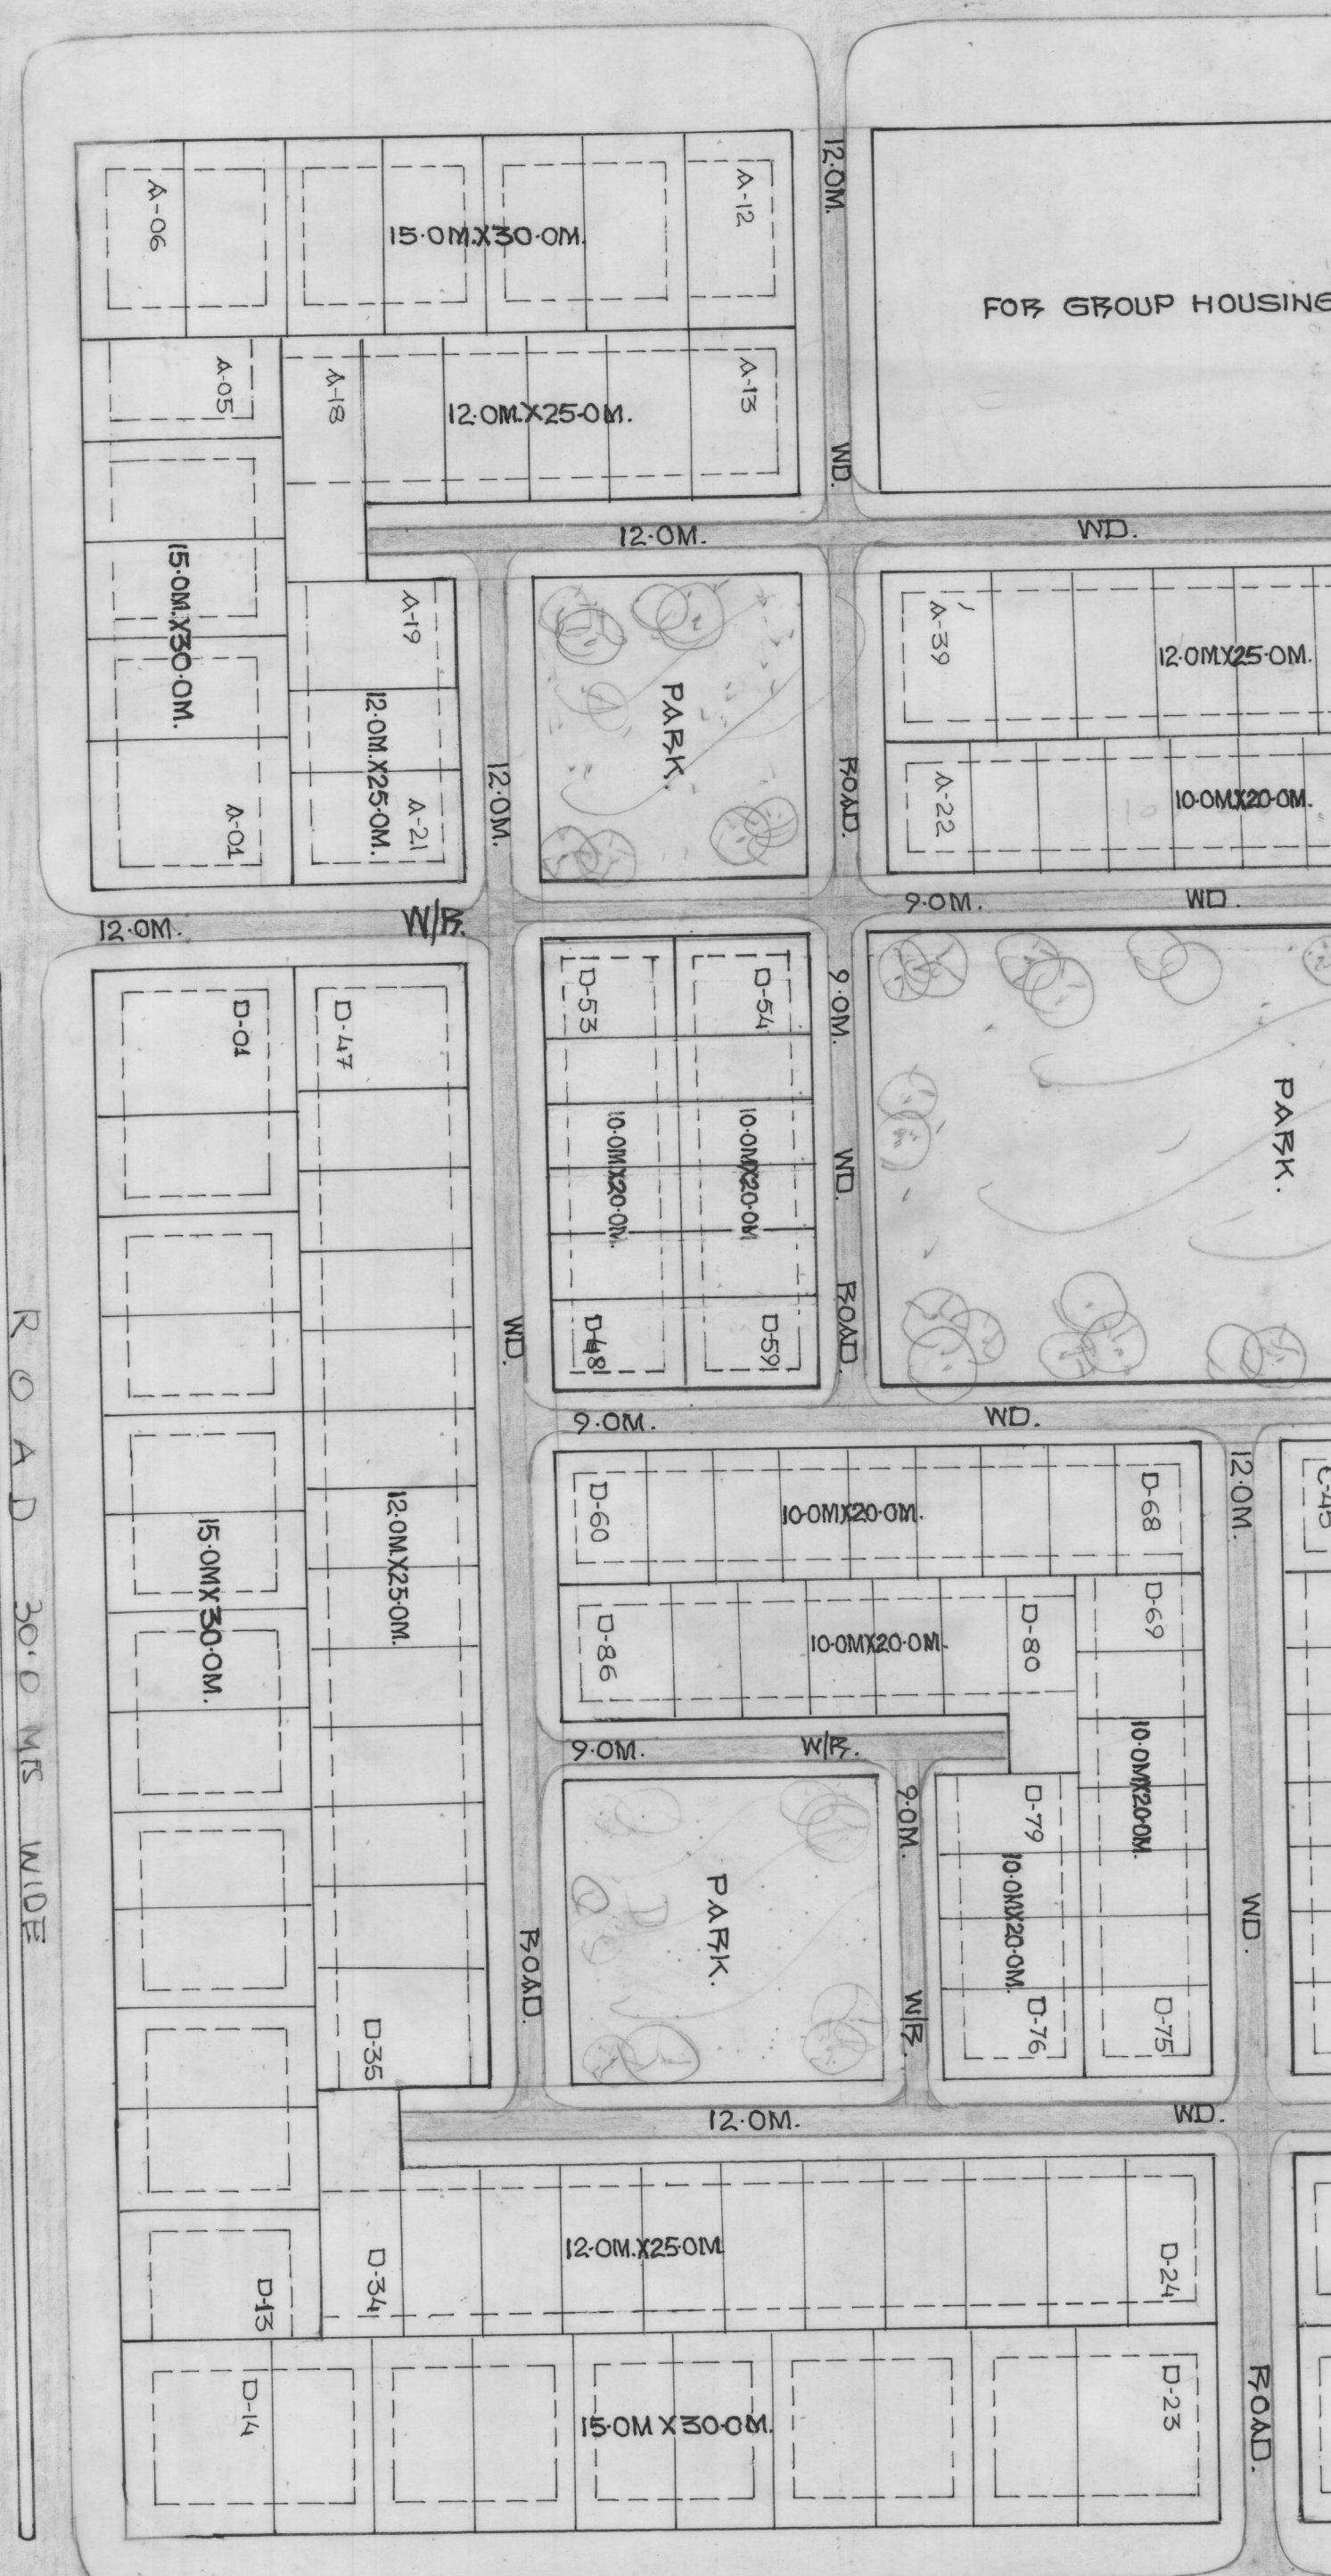

SECTOR-2

ROAD 60.0 MTS WIDE

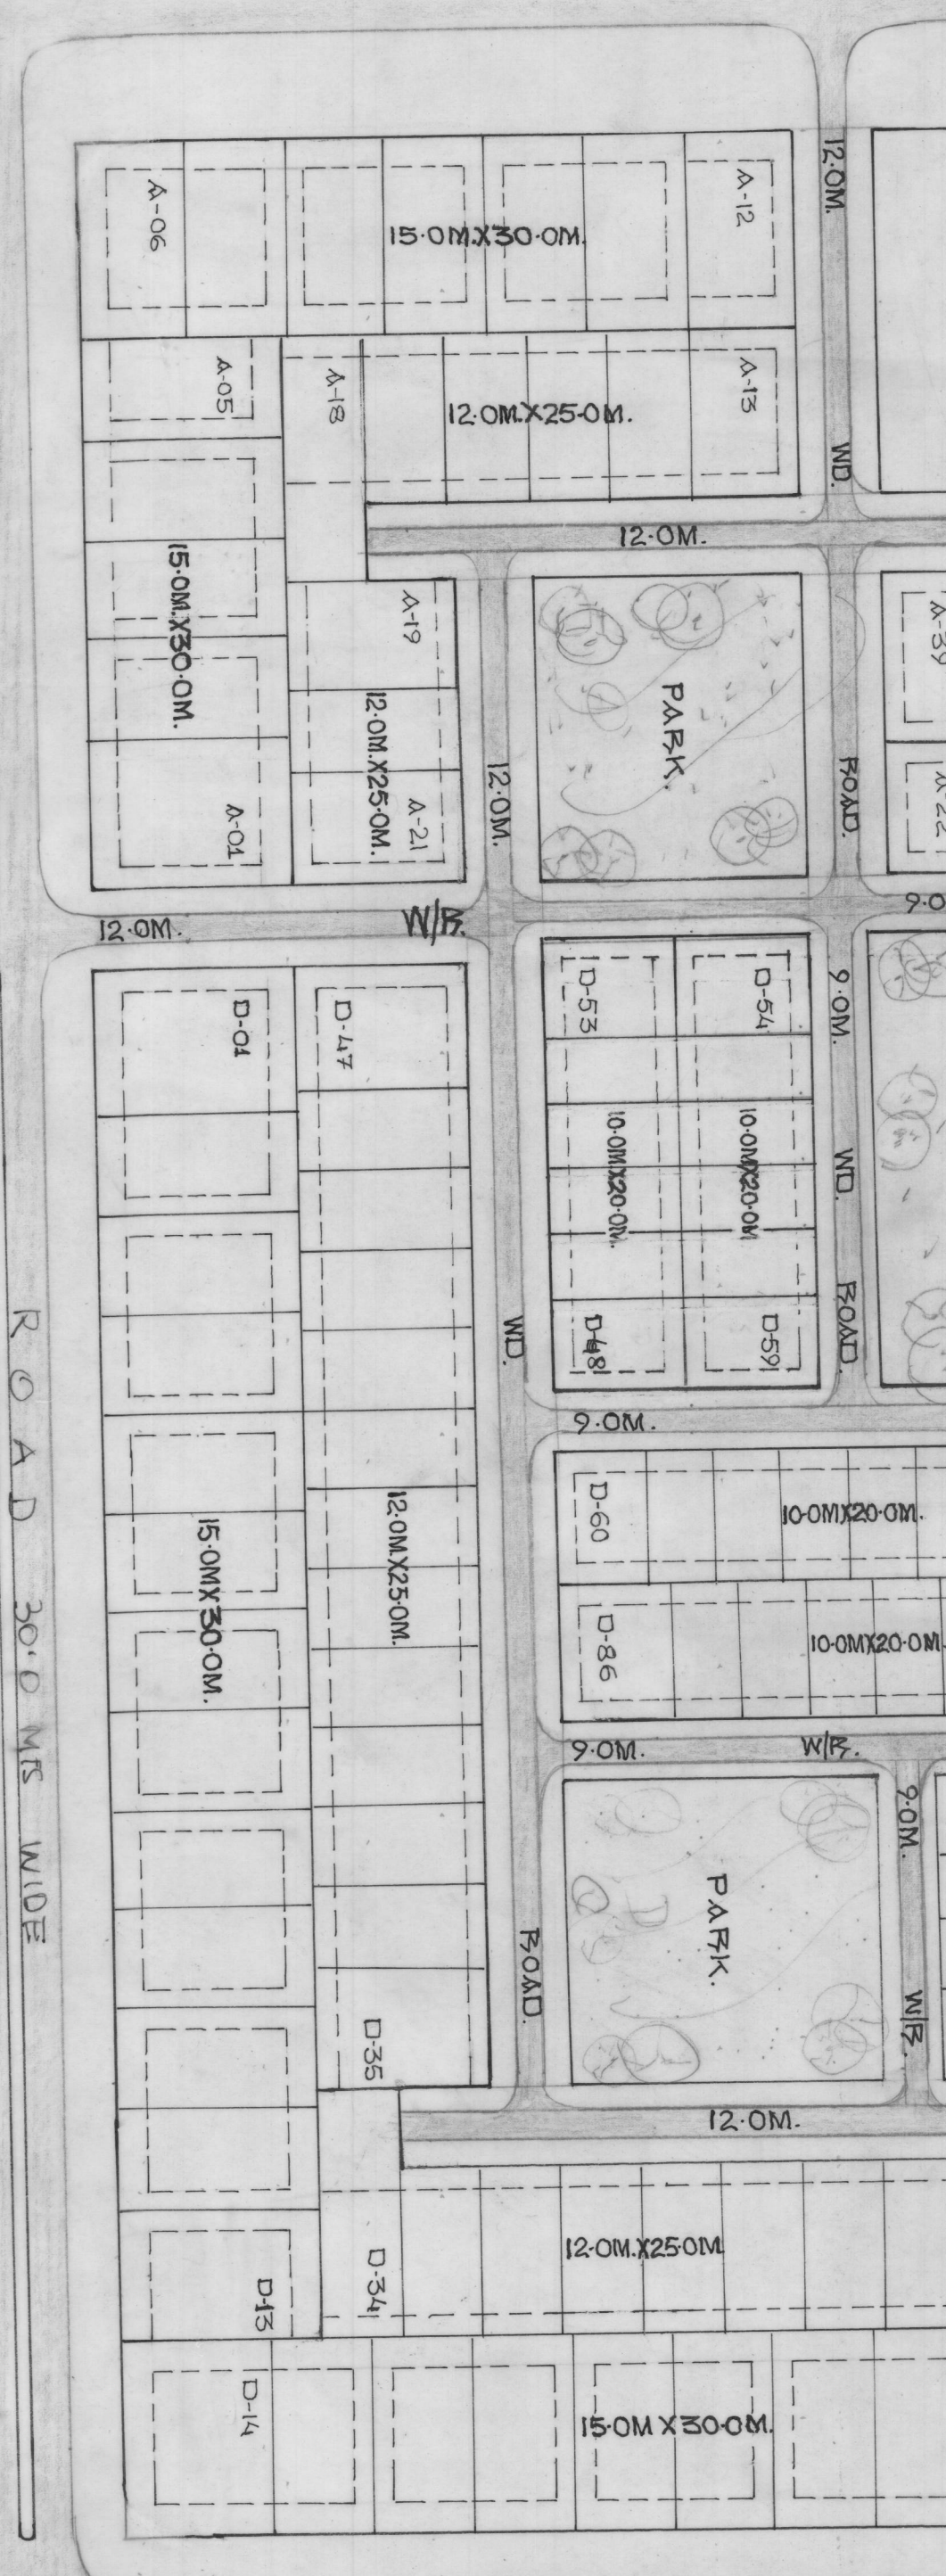

SECTOR-12

ROAD 30.0 MTS WIDE

M.D.A.  
 PROP. LA YOUT PLAN OF NAYYA-  
 MORADABAD TOWNSHIP  
 DELHI ROAD  
 MORADABAD.

SECTOR-11.

DETAILS INFORMATION

NO. OF PLOTS IN SECTOR-11-A - 59  
 NO. OF PLOTS IN SECTOR-11-B - 44  
 NO. OF PLOTS IN SECTOR-11-C - 66  
 NO. OF PLOTS IN SECTOR-11-D - 86  
**TOTAL PLOTS - 235**

S. NO.	TYPE	SIZE	AREA	BLOCK.	NO. OF PLOTS
1	H.I.G.	15.0M X 30.0M.	450.0M <sup>2</sup>	A. B. C. D.	A-01 TO A-12 B-01 TO B-17 C-01 TO C-19 D-01 TO D-23
					TOTAL - 71

2	H.I.G.	12.0M X 25.0M.	300.0M <sup>2</sup>	A. B. C. D.	A-13 TO A-21 B-32 TO A-39 C-20 TO C-37 D-24 TO D-47
					TOTAL - 74

3	H.I.G.	10.0M X 20.0M.	200.0M <sup>2</sup>	A. B. C. D.	A-22 TO A-34 B-35 TO B-44 C-38 TO C-66 D-48 TO D-86
					TOTAL - 90

AREA-SCHEDULED.

1	TOTAL AREA UNDER SECTOR-11	149917.50 SQ.OM.	100%
2	NET AREA UNDER SECTOR-11.	123660.00 SQ.OM.	62.82%
3	AREA UNDER RESIDENTIAL	77688.50 SQ.OM.	19.89%
4	" " ROAD.	24595.50 SQ.OM.	12.66%
5	" " PARK.	15656.00 SQ.OM.	4.62%
6	" " GROUPHOUSING.	5720.00 SQ.OM.	-

TABLE OF SETBACKS

TYPE	SIZE	AREA.	F	B	S-1	S-2
1.	H.I.G. 15.0M X 30.0M.	450.0M <sup>2</sup>	4.5M	4.5M	3.0M	-
2.	H.I.G. 12.0M X 25.0M.	300.0M <sup>2</sup>	3.0M	3.0M	-	-
3.	H.I.G. 10.0M X 20.0M.	200.0M <sup>2</sup>	3.0M	3.0M	-	-

NORTH.

SCALE: 1CM.: 10.0M.

S.P. SHARMA. 4.11.04  
 DRAWN BY. TRACER

MOHD. A. QUADRI. 4.11.04  
 SUPERVISOR.

A.T.P. 4.11.04

TOWN PLANNER. *Amrinda*

SECT. 11.12.04

VICE CHAIRMAN. *M. Singh*